




To the best of my knowledge these plans are drawn to comply with owner's and/ or builder's specifications and any changes made on them after prints are made will be done at the owner's and / or builder's expense and responsibility. The contractor shall verify all dimensions and enclosed drawing. LAURA'S HOME DRAFTING AND DESIGN is not liable for errors once construction has begun. While every effort has been made in the preparation of this plan to avoid mistakes, the maker can not guarantee against human error. The contractor of the job must check all dimensions and other details prior to construction and be solely responsible thereafter.

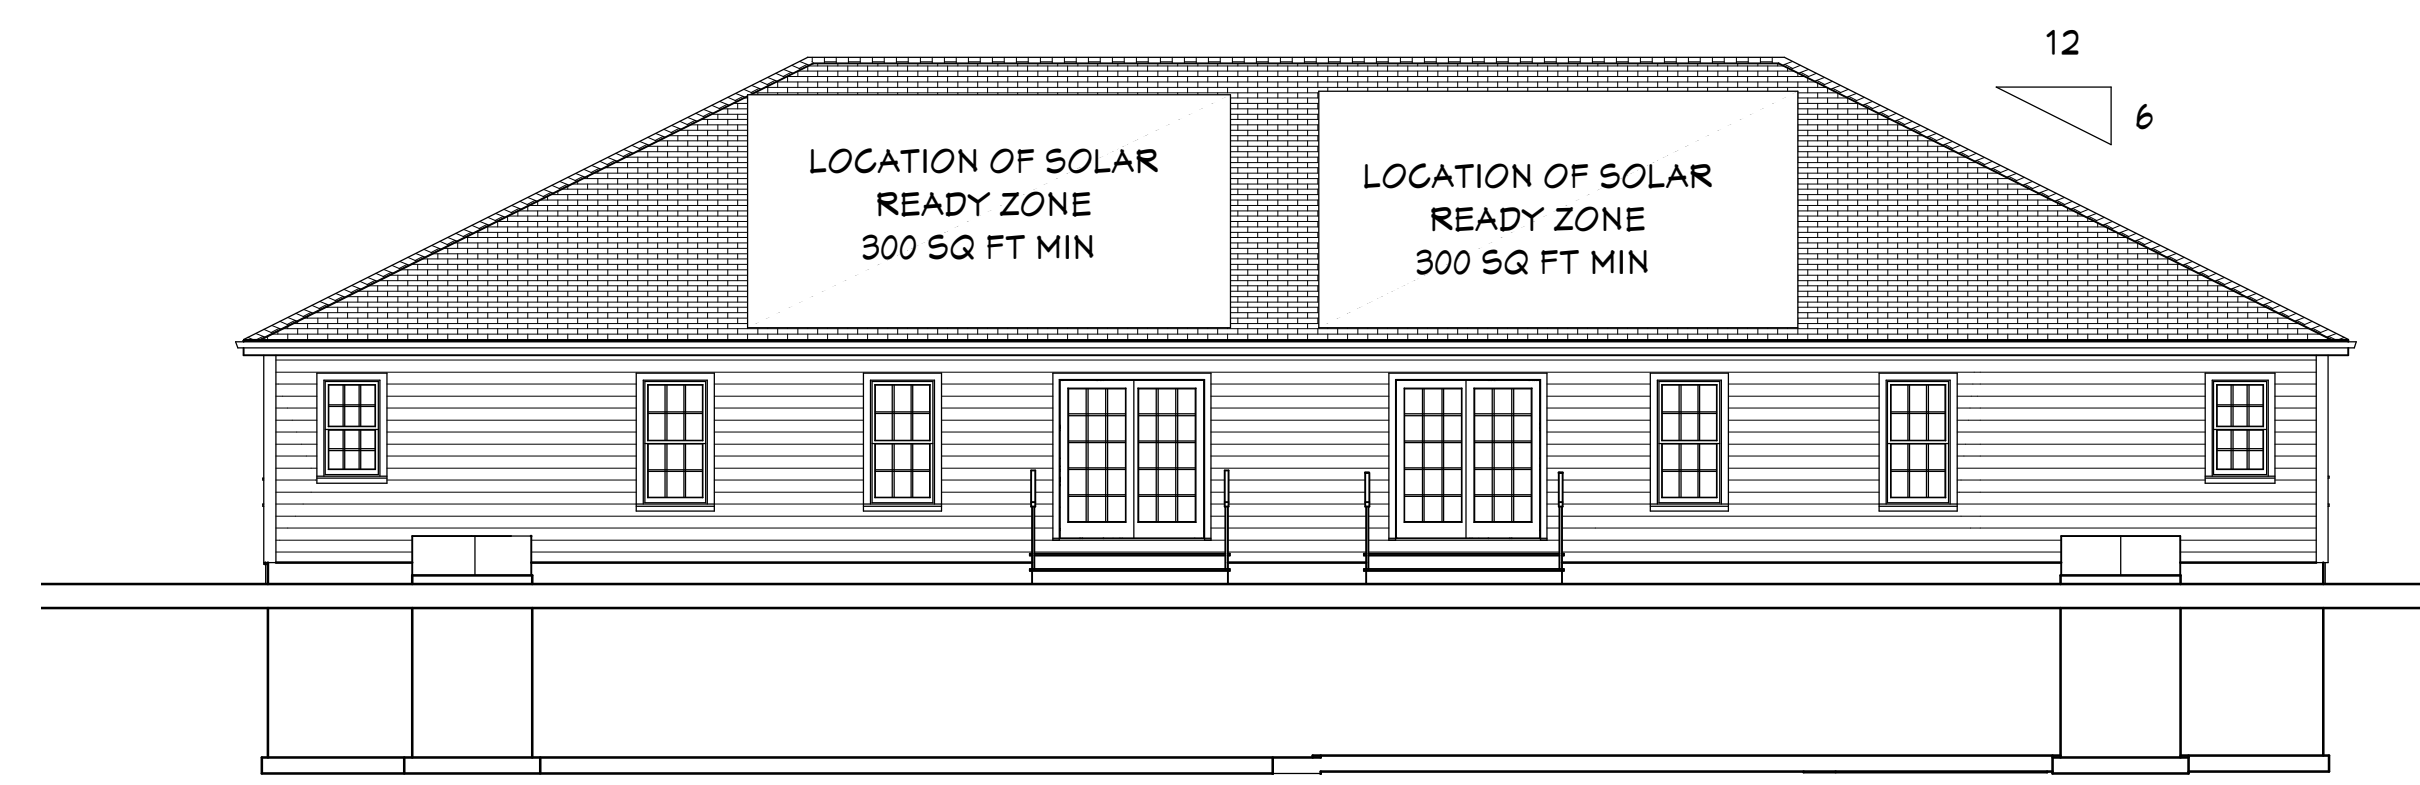

REAR ELEVATION 1/8"=1'0"

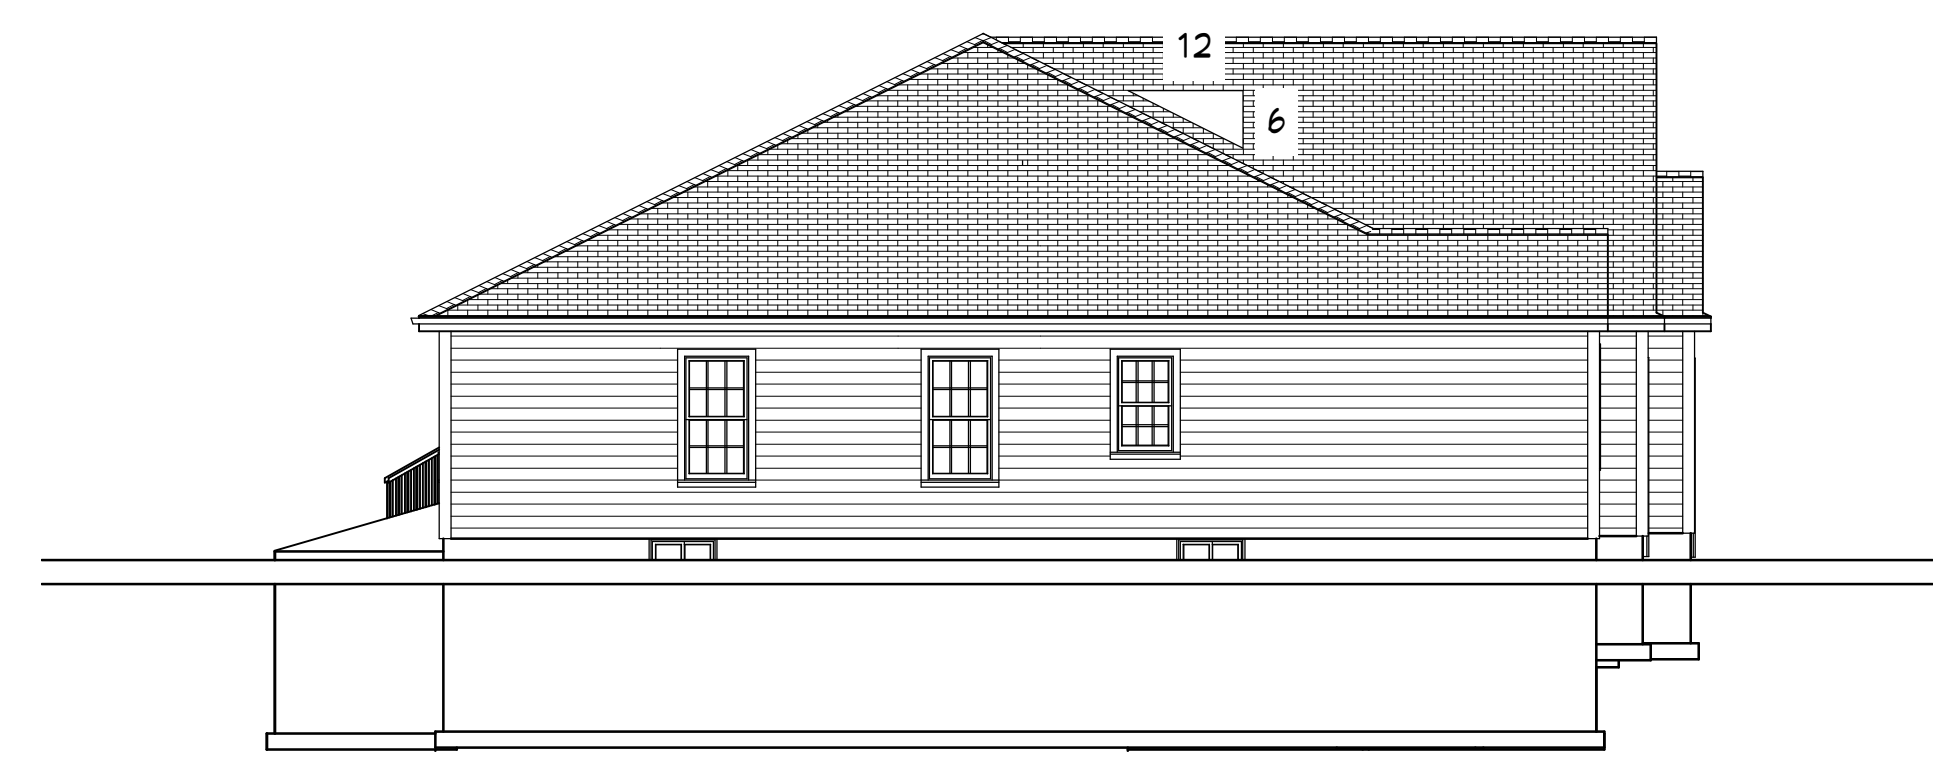

LEFT ELEVATION 1/8"=1'0"

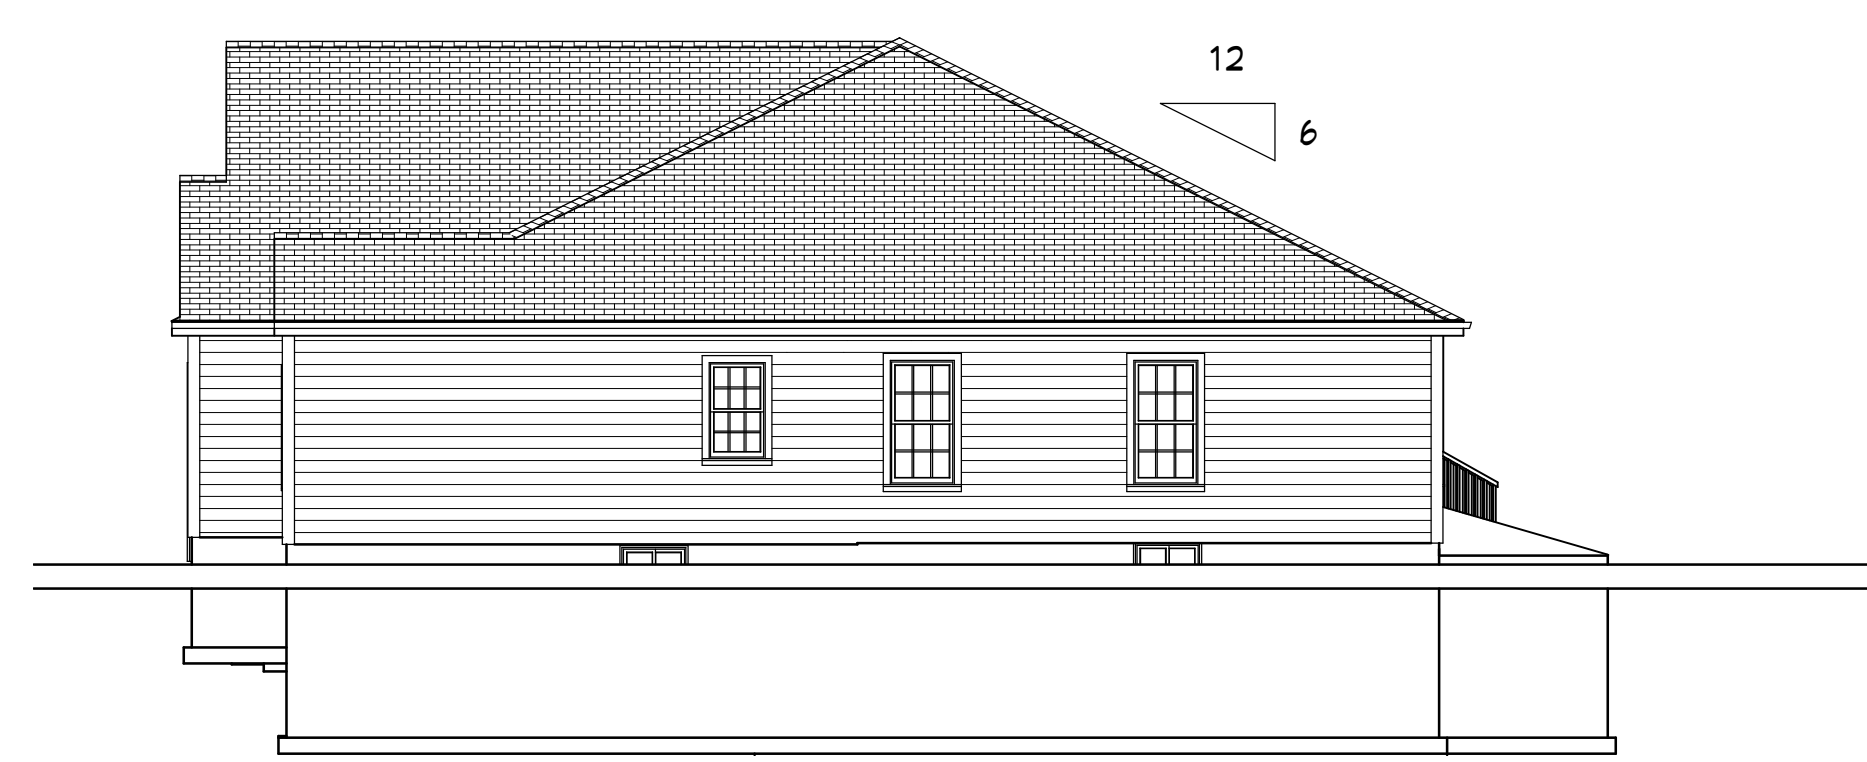

RIGHT ELEVATION 1/8"=1'0"



FRONT ELEVATION 1/4"=1'0"

NUMBER	DATE	REVISOR	DESCRIPTION

DRAWING PREPARED FOR
GERALD CODERRE

ELEVATIONS

DRAWINGS PROVIDED BY
LAURA'S HOME DRAFTING AND DESIGN
220 TAYLOR ST, GRANBY, MA 01033 413-467-2899
BUILDING CODES REFERENCED:
TENTH EDITION CMR100
2021 INTERNATIONAL RESIDENTIAL CODE

DATE:


2/6/2025

SCALE:

1/4"=1'0"

SHEET:

P-1

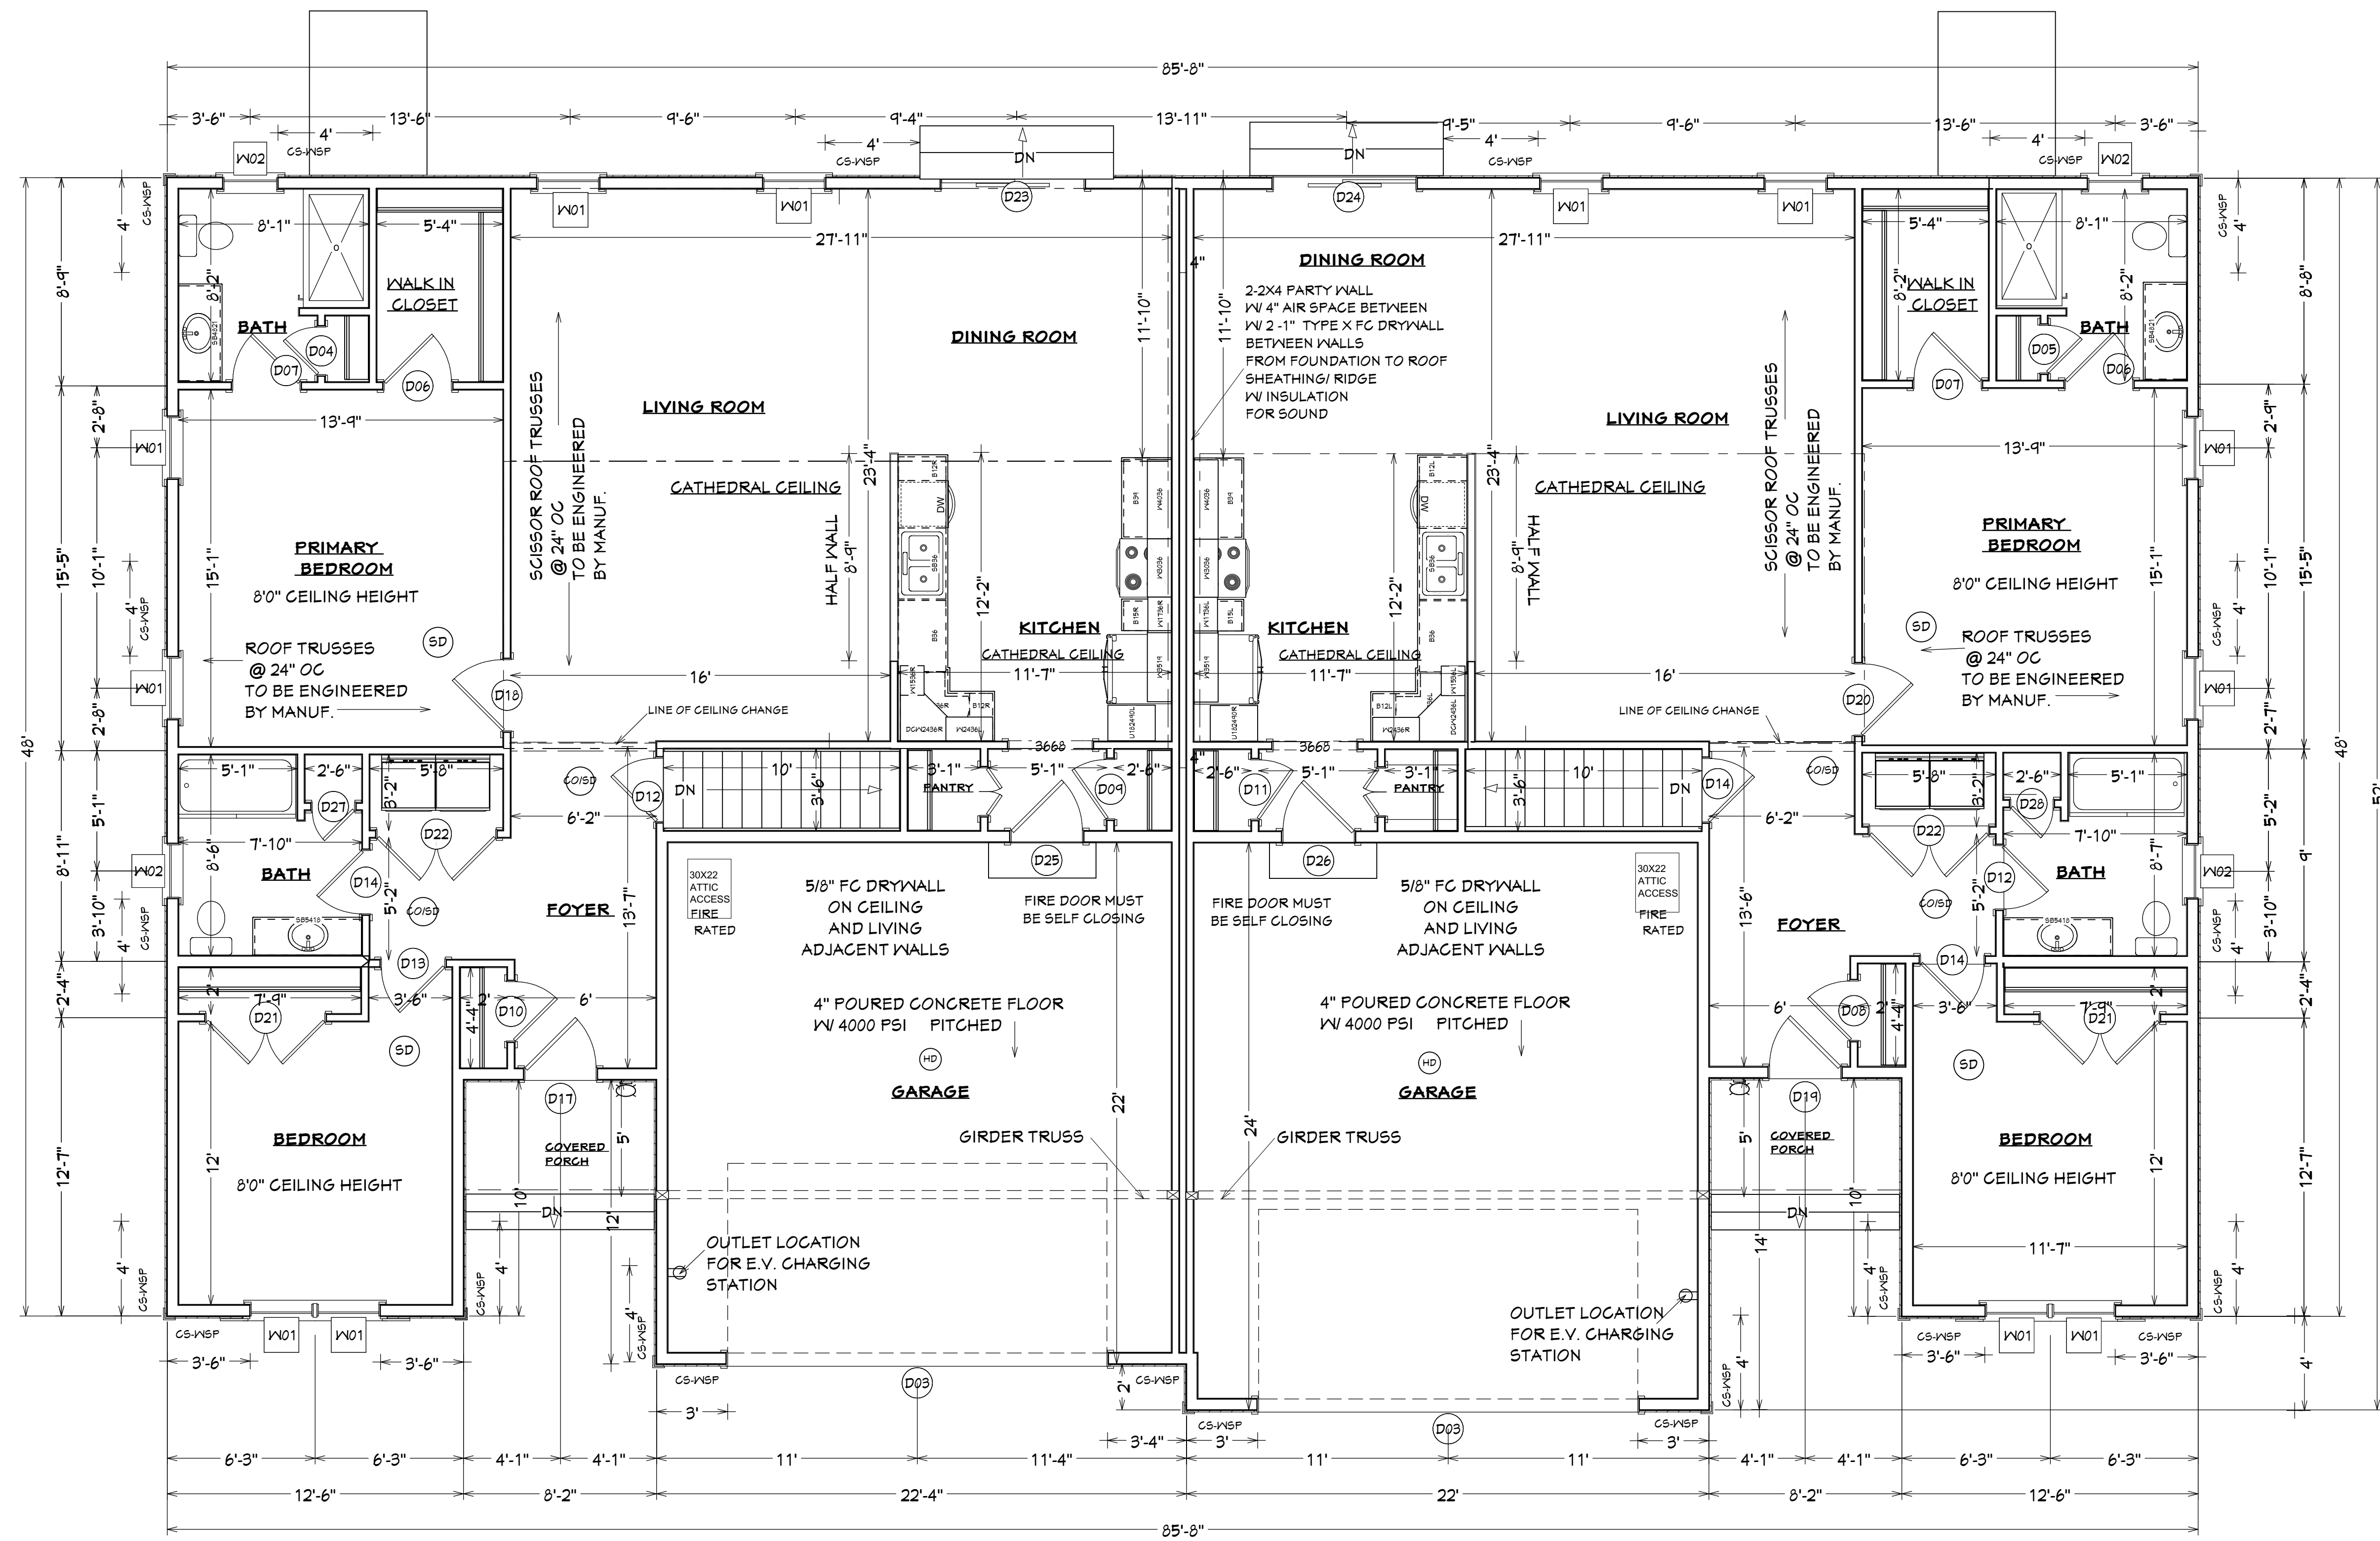

LIVING AREA
2749.50 SQ FT

NUMBER	DATE	REVISION BY	DESCRIPTION

DRAWING PREPARED FOR
GERALD CODERRE

FLOOR PLAN

DRAWINGS PROVIDED BY
LAURA'S HOME DRAFTING AND DESIGN
220 TAYLOR ST, GRANBY, MA 01033 413-467-2899
BUILDING CODES REFERENCED:
TENTH EDITION CMR180
2021 INTERNATIONAL RESIDENTIAL CODE

DATE:


2/6/2025

SCALE:

1/4"=1'0"

SHEET:

P-2

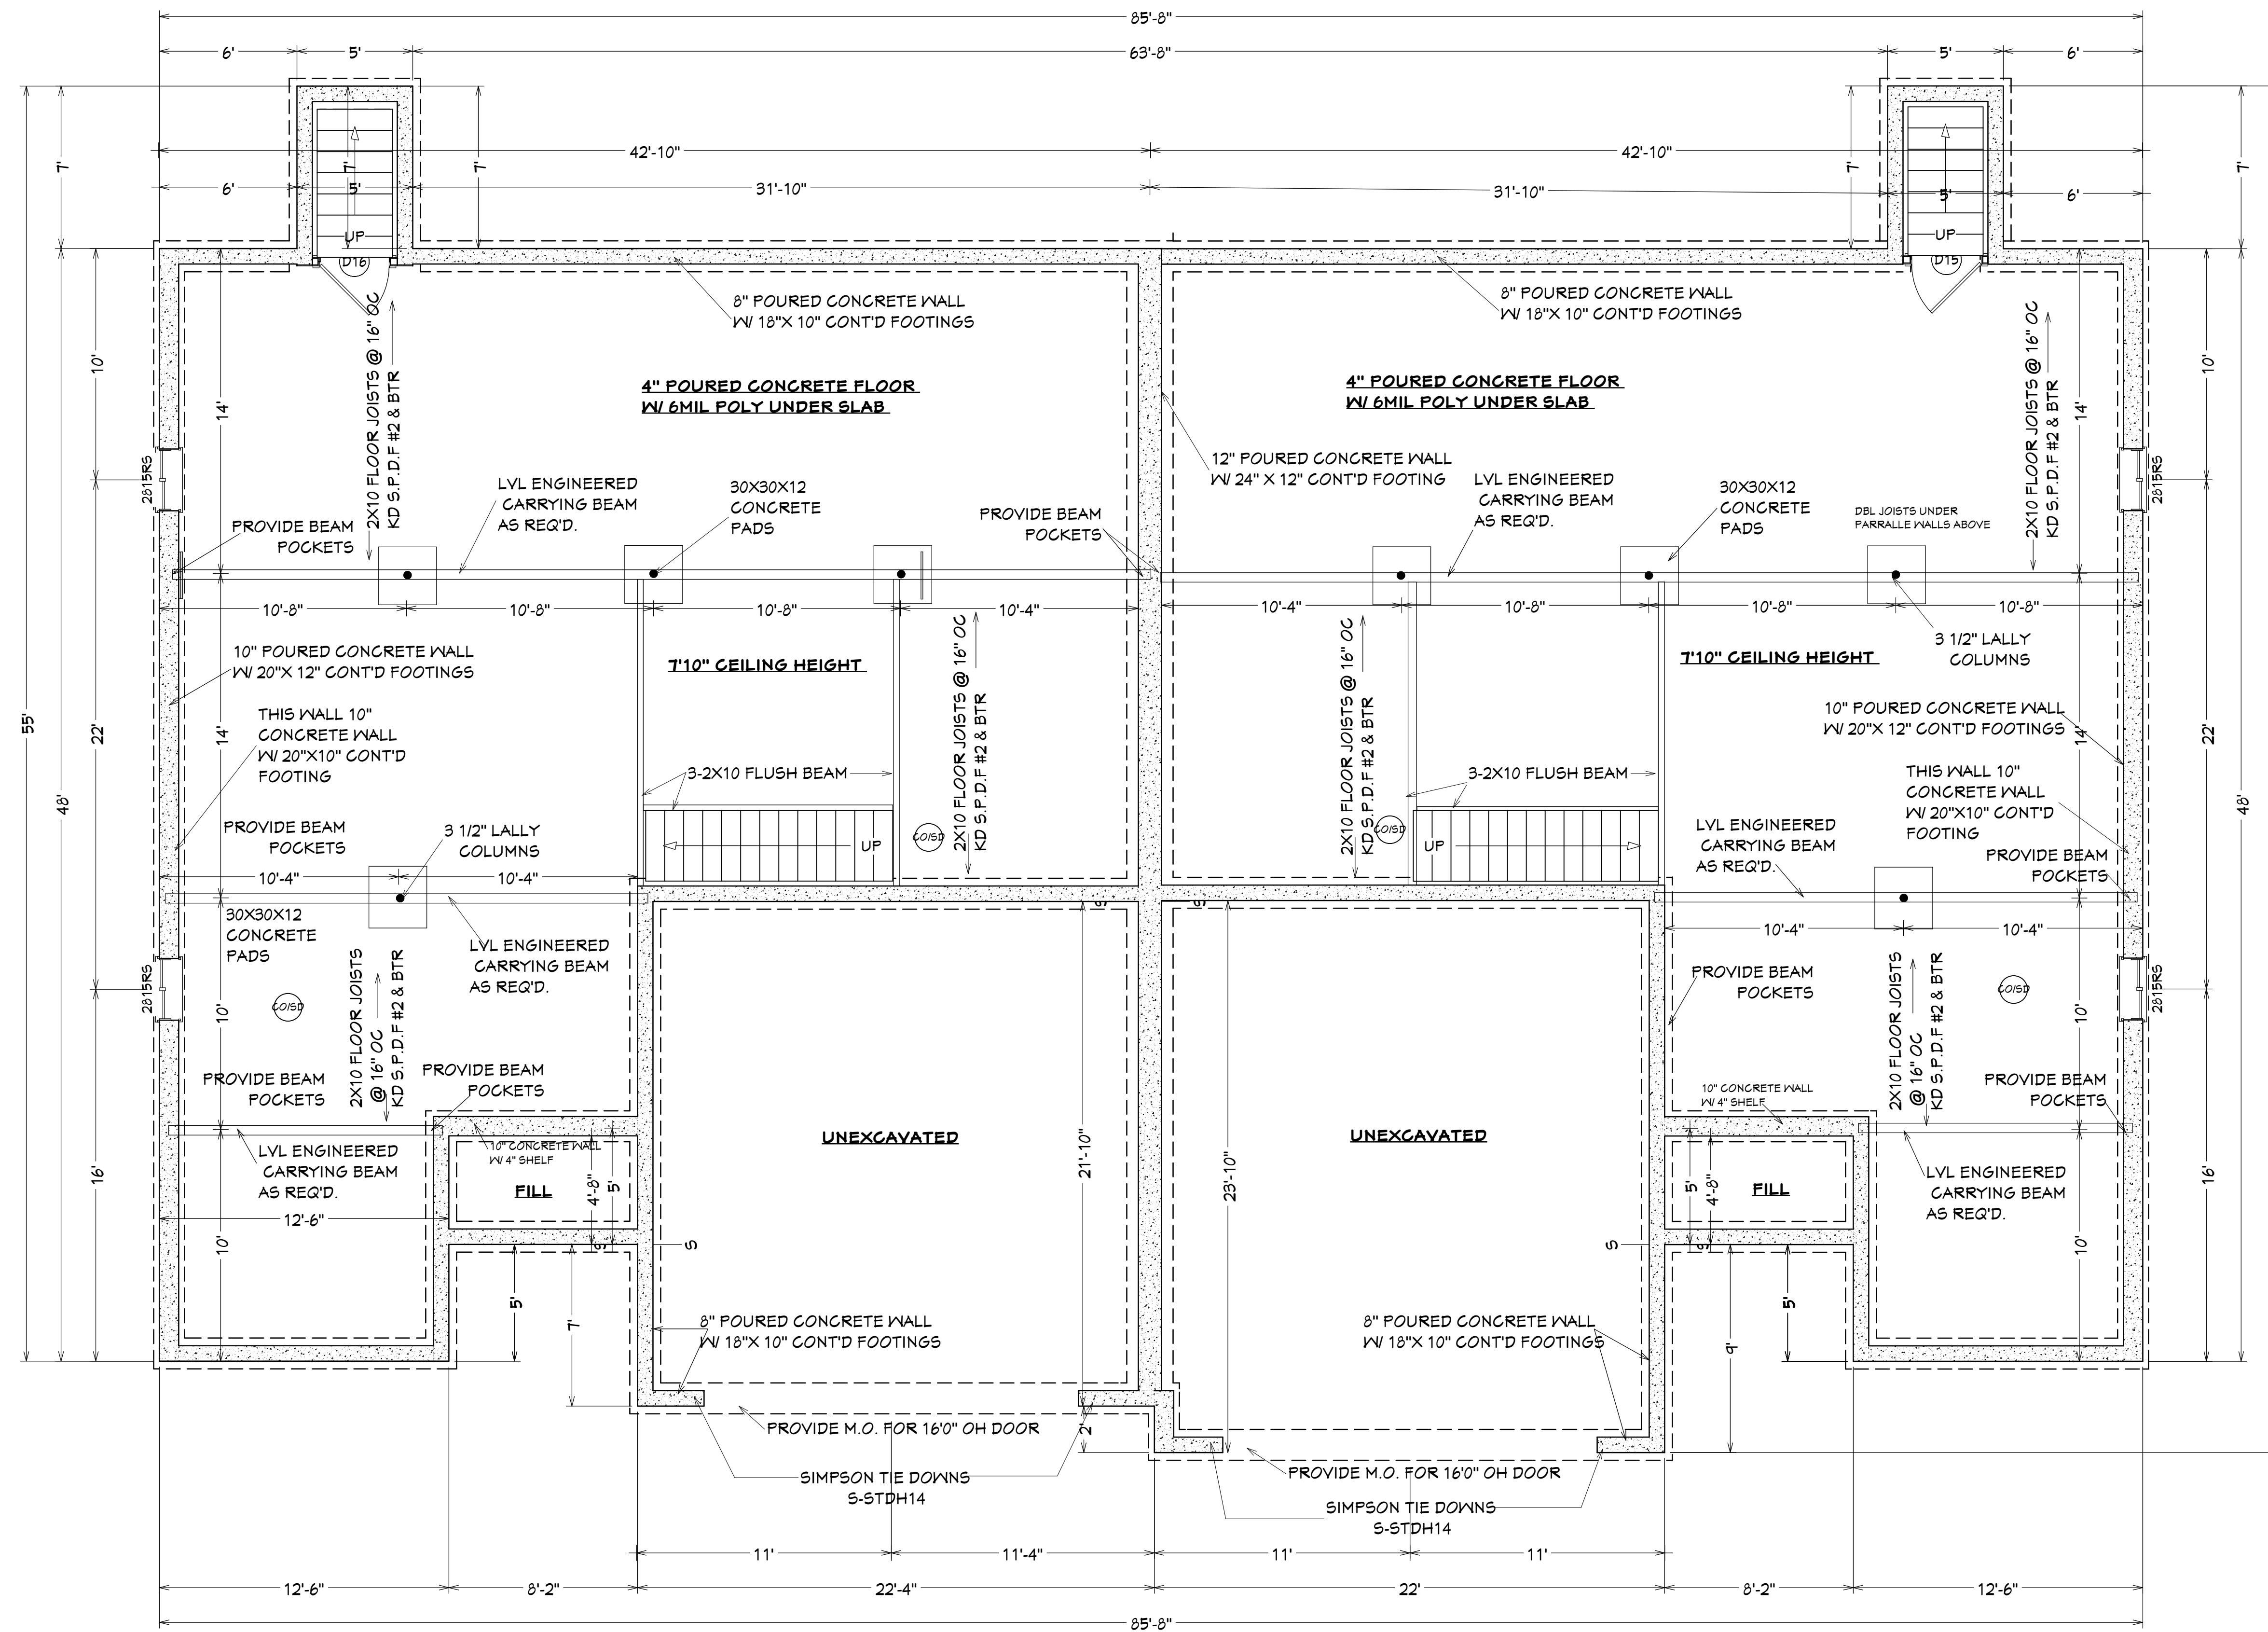

REVISION TABLE	NUMBER	DATE	REVISION BY	DESCRIPTION

DRAWING PREPARED FOR
GERALD CODERRE

FOUNDATION PLAN

DRAWINGS PROVIDED BY
 LAURA'S HOME DRAFTING AND DESIGN
 220 TAYLOR ST., GRANBY, MA 01033 413-461-2899
 BUILDING CODES REFERENCED:
 TENTH EDITION CMR100
 2021 INTERNATIONAL RESIDENTIAL CODE

DATE:

2/6/2025

SCALE:


1/4"=1'-0"

SHEET:

P-3

WINDOW SCHEDULE											
NUMBER	LABEL	QTY	FLOOR	SIZE	WIDTH	HEIGHT	R/O	EGRESS	DESCRIPTION	HEADER	CODE
W01	2852DH	12	1	2852DH	32"	62"	34"X64"		DOUBLE HUNG	2X10X37" (2)	
W02	2440DH TEMP GLASS	4	1	2440DH	28"	48"	30"X50"		DOUBLE HUNG	2X10X33" (2)	

DOOR SCHEDULE										
NUMBER	LABEL	QTY	FLOOR	SIZE	WIDTH	HEIGHT	R/O	DESCRIPTION	HEADER	THICKNESS
D01	1068	2	1	1068 L IN	12"	80"	14"X82 1/2"	HINGED-PANEL	2X10X17" (2)	1 3/8"
D02	1068	2	1	1068 R IN	12"	80"	14"X82 1/2"	HINGED-PANEL	2X10X17" (2)	1 3/8"
D03	16080	2	1	16080	192"	96"	194"X99"	GARAGE-GARAGE DOOR CHD07	2X13X200" (2)	1 3/4"
D04	2068	1	1	2068 L IN	24"	80"	26"X82 1/2"	HINGED-DOOR P04	2X10X29" (2)	1 3/8"
D05	2068	1	1	2068 R IN	24"	80"	26"X82 1/2"	HINGED-DOOR P04	2X10X29" (2)	1 3/8"
D06	21068	2	1	21068 L IN	34"	80"	36"X82 1/2"	HINGED-DOOR P04	2X10X39" (2)	1 3/8"
D07	21068	2	1	21068 R IN	34"	80"	36"X82 1/2"	HINGED-DOOR P04	2X10X39" (2)	1 3/8"
D08	2668	1	1	2668 L IN	30"	80"	32"X82 1/2"	HINGED-DOOR P04	2X10X35" (2)	1 3/8"
D09	2668	1	1	2668 L IN	30"	80"	32"X82 1/2"	HINGED-PANEL	2X10X35" (2)	1 3/8"
D10	2668	1	1	2668 R IN	30"	80"	32"X82 1/2"	HINGED-DOOR P04	2X10X35" (2)	1 3/8"
D11	2668	1	1	2668 R IN	30"	80"	32"X82 1/2"	HINGED-PANEL	2X10X35" (2)	1 3/8"
D12	2868	2	1	2868 L IN	32"	80"	34"X82 1/2"	HINGED-DOOR P04	2X10X37" (2)	1 3/8"
D13	2868	1	1	2868 L IN	32"	80"	34"X82 1/2"	HINGED-SLAB	2X10X37" (2)	1 3/8"
D14	2868	3	1	2868 R IN	32"	80"	34"X82 1/2"	HINGED-DOOR P04	2X10X37" (2)	1 3/8"
D15	3068	1	0	3068 L IN	36"	80"	38"X82 1/2"	HINGED-DOOR P04	2X10X41" (2)	1 3/8"
D16	3068	1	0	3068 R IN	36"	80"	38"X82 1/2"	HINGED-DOOR P04	2X10X41" (2)	1 3/8"
D17	3068	1	1	3068 L EX	36"	80"	38"X83"	EXT. HINGED-DOOR E20	2X10X41" (2)	1 3/4"
D18	3068	1	1	3068 L IN	36"	80"	38"X82 1/2"	HINGED-DOOR P04	2X10X41" (2)	1 3/8"
D19	3068	1	1	3068 R EX	36"	80"	38"X83"	EXT. HINGED-DOOR E20	2X10X41" (2)	1 3/4"
D20	3068	1	1	3068 R IN	36"	80"	38"X82 1/2"	HINGED-DOOR P04	2X10X41" (2)	1 3/8"
D21	5068	2	1	5068 L/R IN	60"	80"	62"X82 1/2"	DOUBLE HINGED-SLAB	2X10X65" (2)	1 3/8"
D22	5068	2	1	5068 L/R IN	60"	80"	62"X82 1/2"	DOUBLE HINGED-DOOR P04	2X10X65" (2)	1 3/8"
D23	6068	1	1	6068 L EX	72"	80"	74"X83"	EXT. SLIDER-GLASS PANEL	2X10X77" (2)	1 3/4"
D24	6068	1	1	6068 R EX	72"	80"	74"X83"	EXT. SLIDER-GLASS PANEL	2X10X77" (2)	1 3/4"
D25	3068 FIRE DR	1	1	3068 L IN	36"	80"	38"X82 1/2"	HINGED-DOOR P04	2X10X41" (2)	1 3/4"
D26	3068 FIRE DR	1	1	3068 R IN	36"	80"	38"X82 1/2"	HINGED-DOOR P04	2X10X41" (2)	1 3/4"
D27	1968	1	1	1968 L IN	21 3/8"	80"	23 3/8"X82 1/2"	HINGED-DOOR P04	2X10X26 3/8" (2)	1 3/8"
D28	1968	1	1	1968 R IN	21 3/8"	80"	23 3/8"X82 1/2"	HINGED-DOOR P04	2X10X26 3/8" (2)	1 3/8"

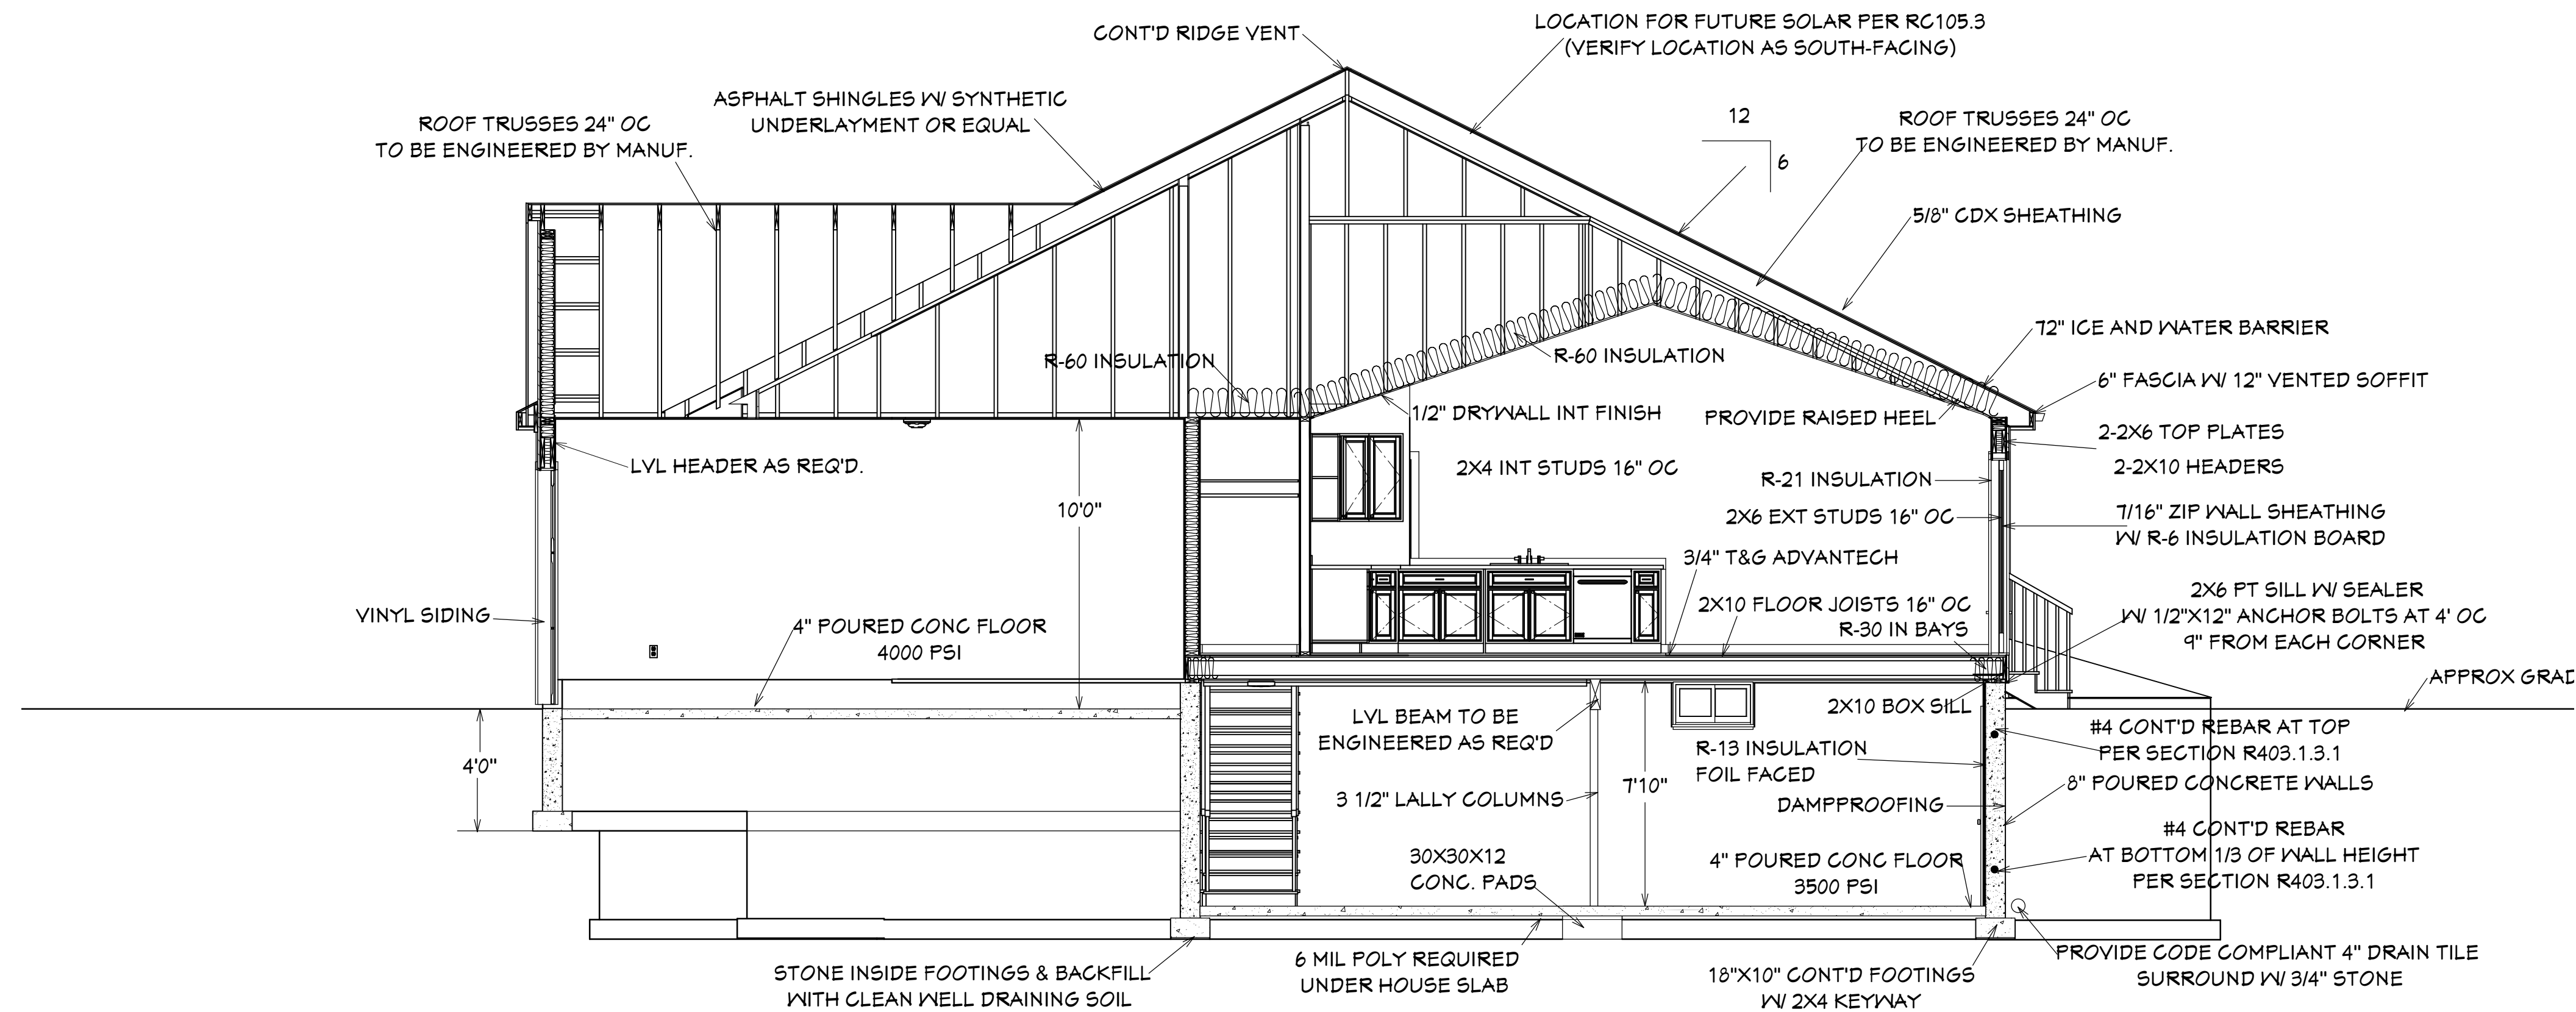

REVISION TABLE	
NUMBER	DESCRIPTION

DRAWING PREPARED FOR
GERALD CODERRE

**CROSS SECTION
WIN AND DR SCH**

DRAWINGS PROVIDED BY
LAURA'S HOME DRAFTING AND DESIGN
220 TAYLOR ST, GRANBY, MA 01033 413-467-2899
BUILDING CODES REFERENCED:
TENTH EDITION CMR100
2021 INTERNATIONAL RESIDENTIAL CODE

DATE:

2/6/2025

SCALE:

1/4"=1'0"

SHEET:

P-4