


SCHEMATIC FLOOR PLANS

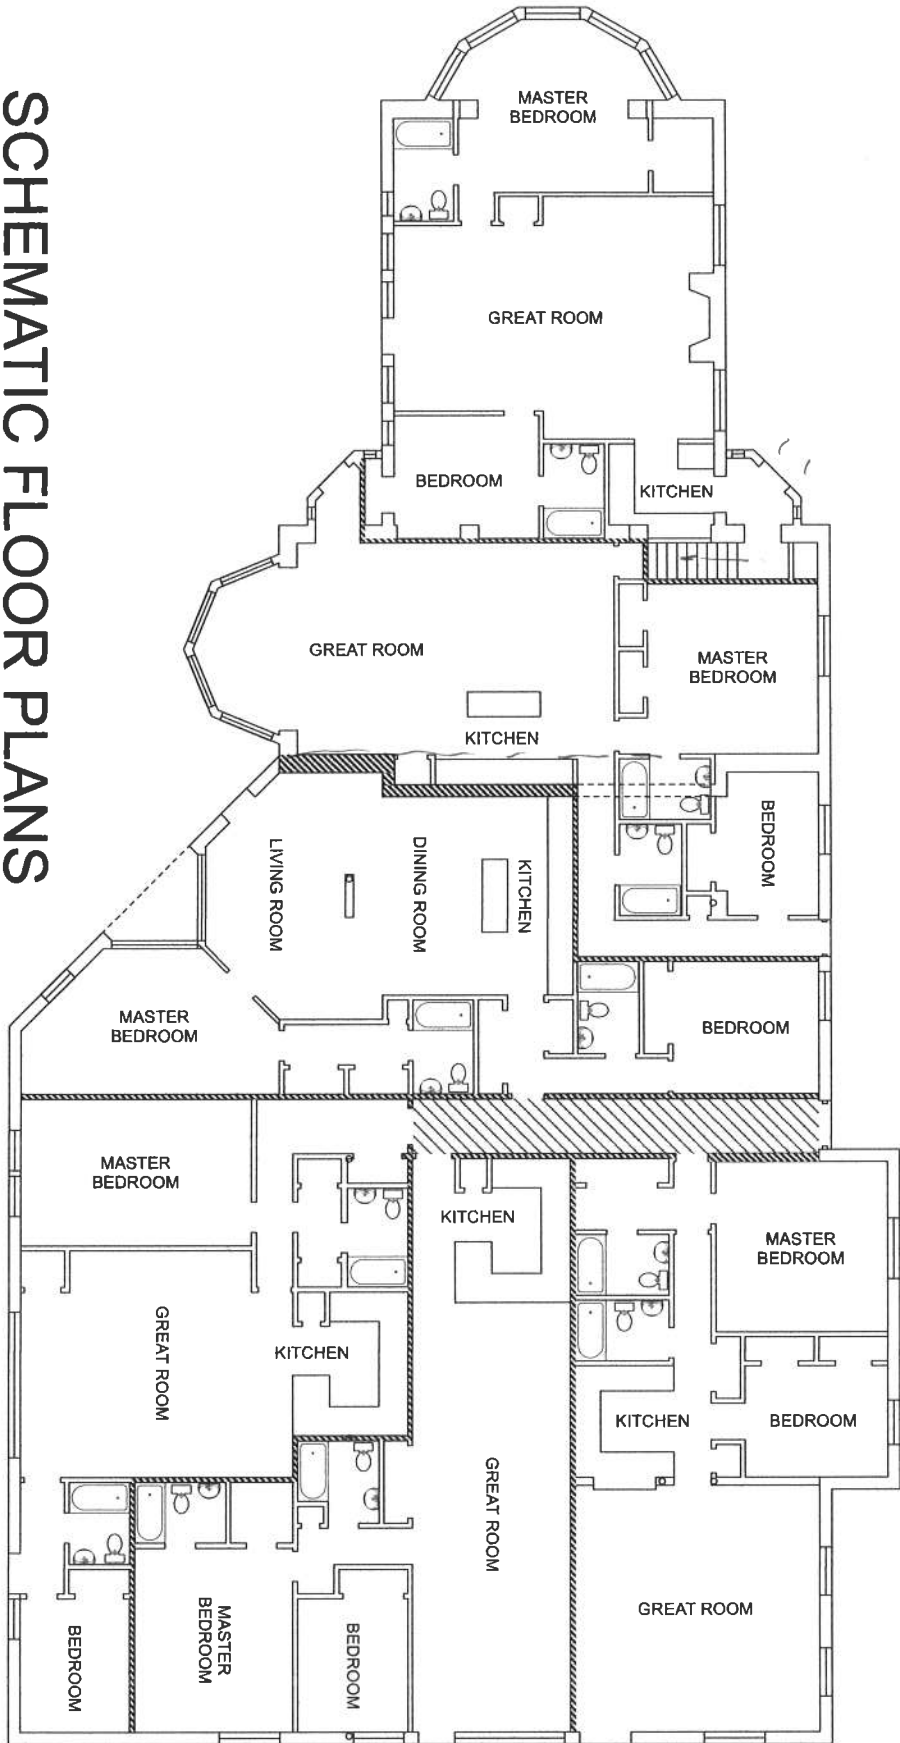

PAGE

S-1

SHEET 1 OF 1

TITLE SITE PLAN

SCALE 1"=10'-0"


DATE 12/6/14

REV. 1

REV. 2

REV. 3

REV. 4

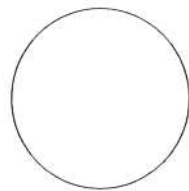

project name:
 DIPON LIBRARY CONVERSION
 SOUTH BARRIERS,
 SCHEMATIC DESIGN

HERVIEUX DESIGN

ARCHITECTURE - INTERIORS - EXHIBITS - EVENTS
 116 ARCADIA BLVD., SPRINGFIELD, MASSACHUSETTS 01118
 413-781-3010 herveuxdesign@gmail.com 413-222-3588