

TITLE ROOF PLAN.

SCALE 1/16"=1'-0"


DATE 9/7/16

REV.1

REV.2

REV.3

REV.4

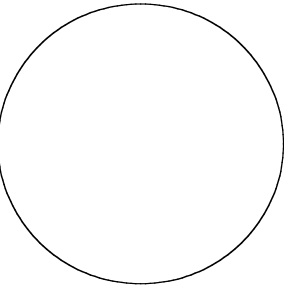


project name:

**CANAL STREET
CONDOMINIUM
SCHEMATIC
DESIGN**

HERVIEUX
DESIGN

ARCHITECTURE - INTERIORS - EXHIBITS - EVENTS
116 ARCADIA BLVD., SPRINGFIELD, MASSACHUSETTS 01118
413-781-3010 herveuxdesign@gmail.com 413-222-3588

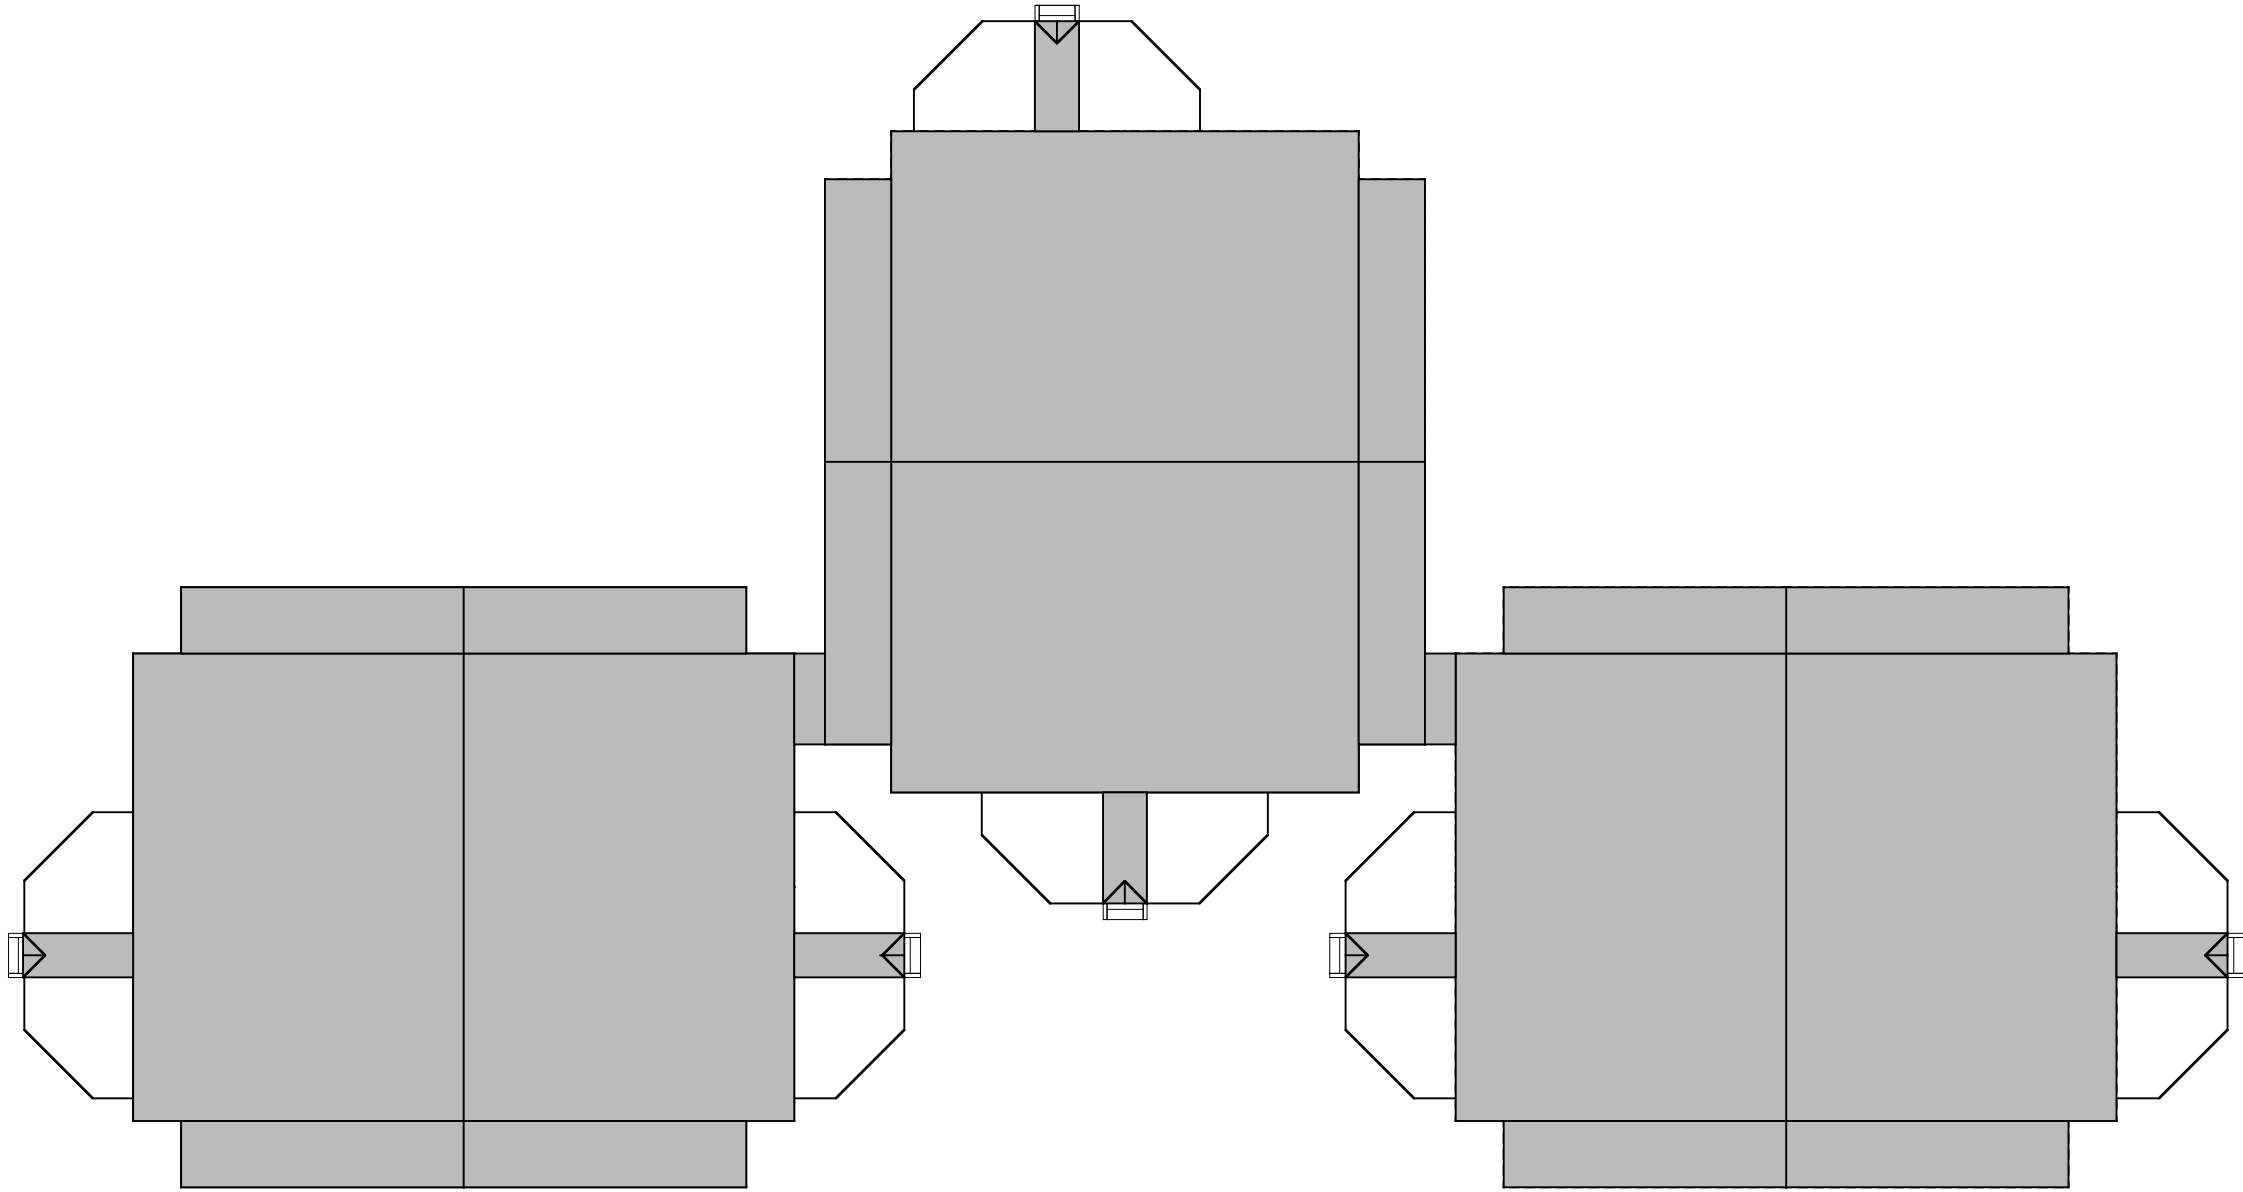

ROOF PLAN