


LIVING AREA
1293 sq ft

FIRST FLOOR PLAN

SCALE 1/4"=1'0"

PLAN PREPARED FOR GERRY CORDEERE
SOUTH HADLEY MA

PLAN PROVIDED BY
LAURA'S ARCH DRAFTING
220 TAYLOR ST GRANBY MA
467-2899

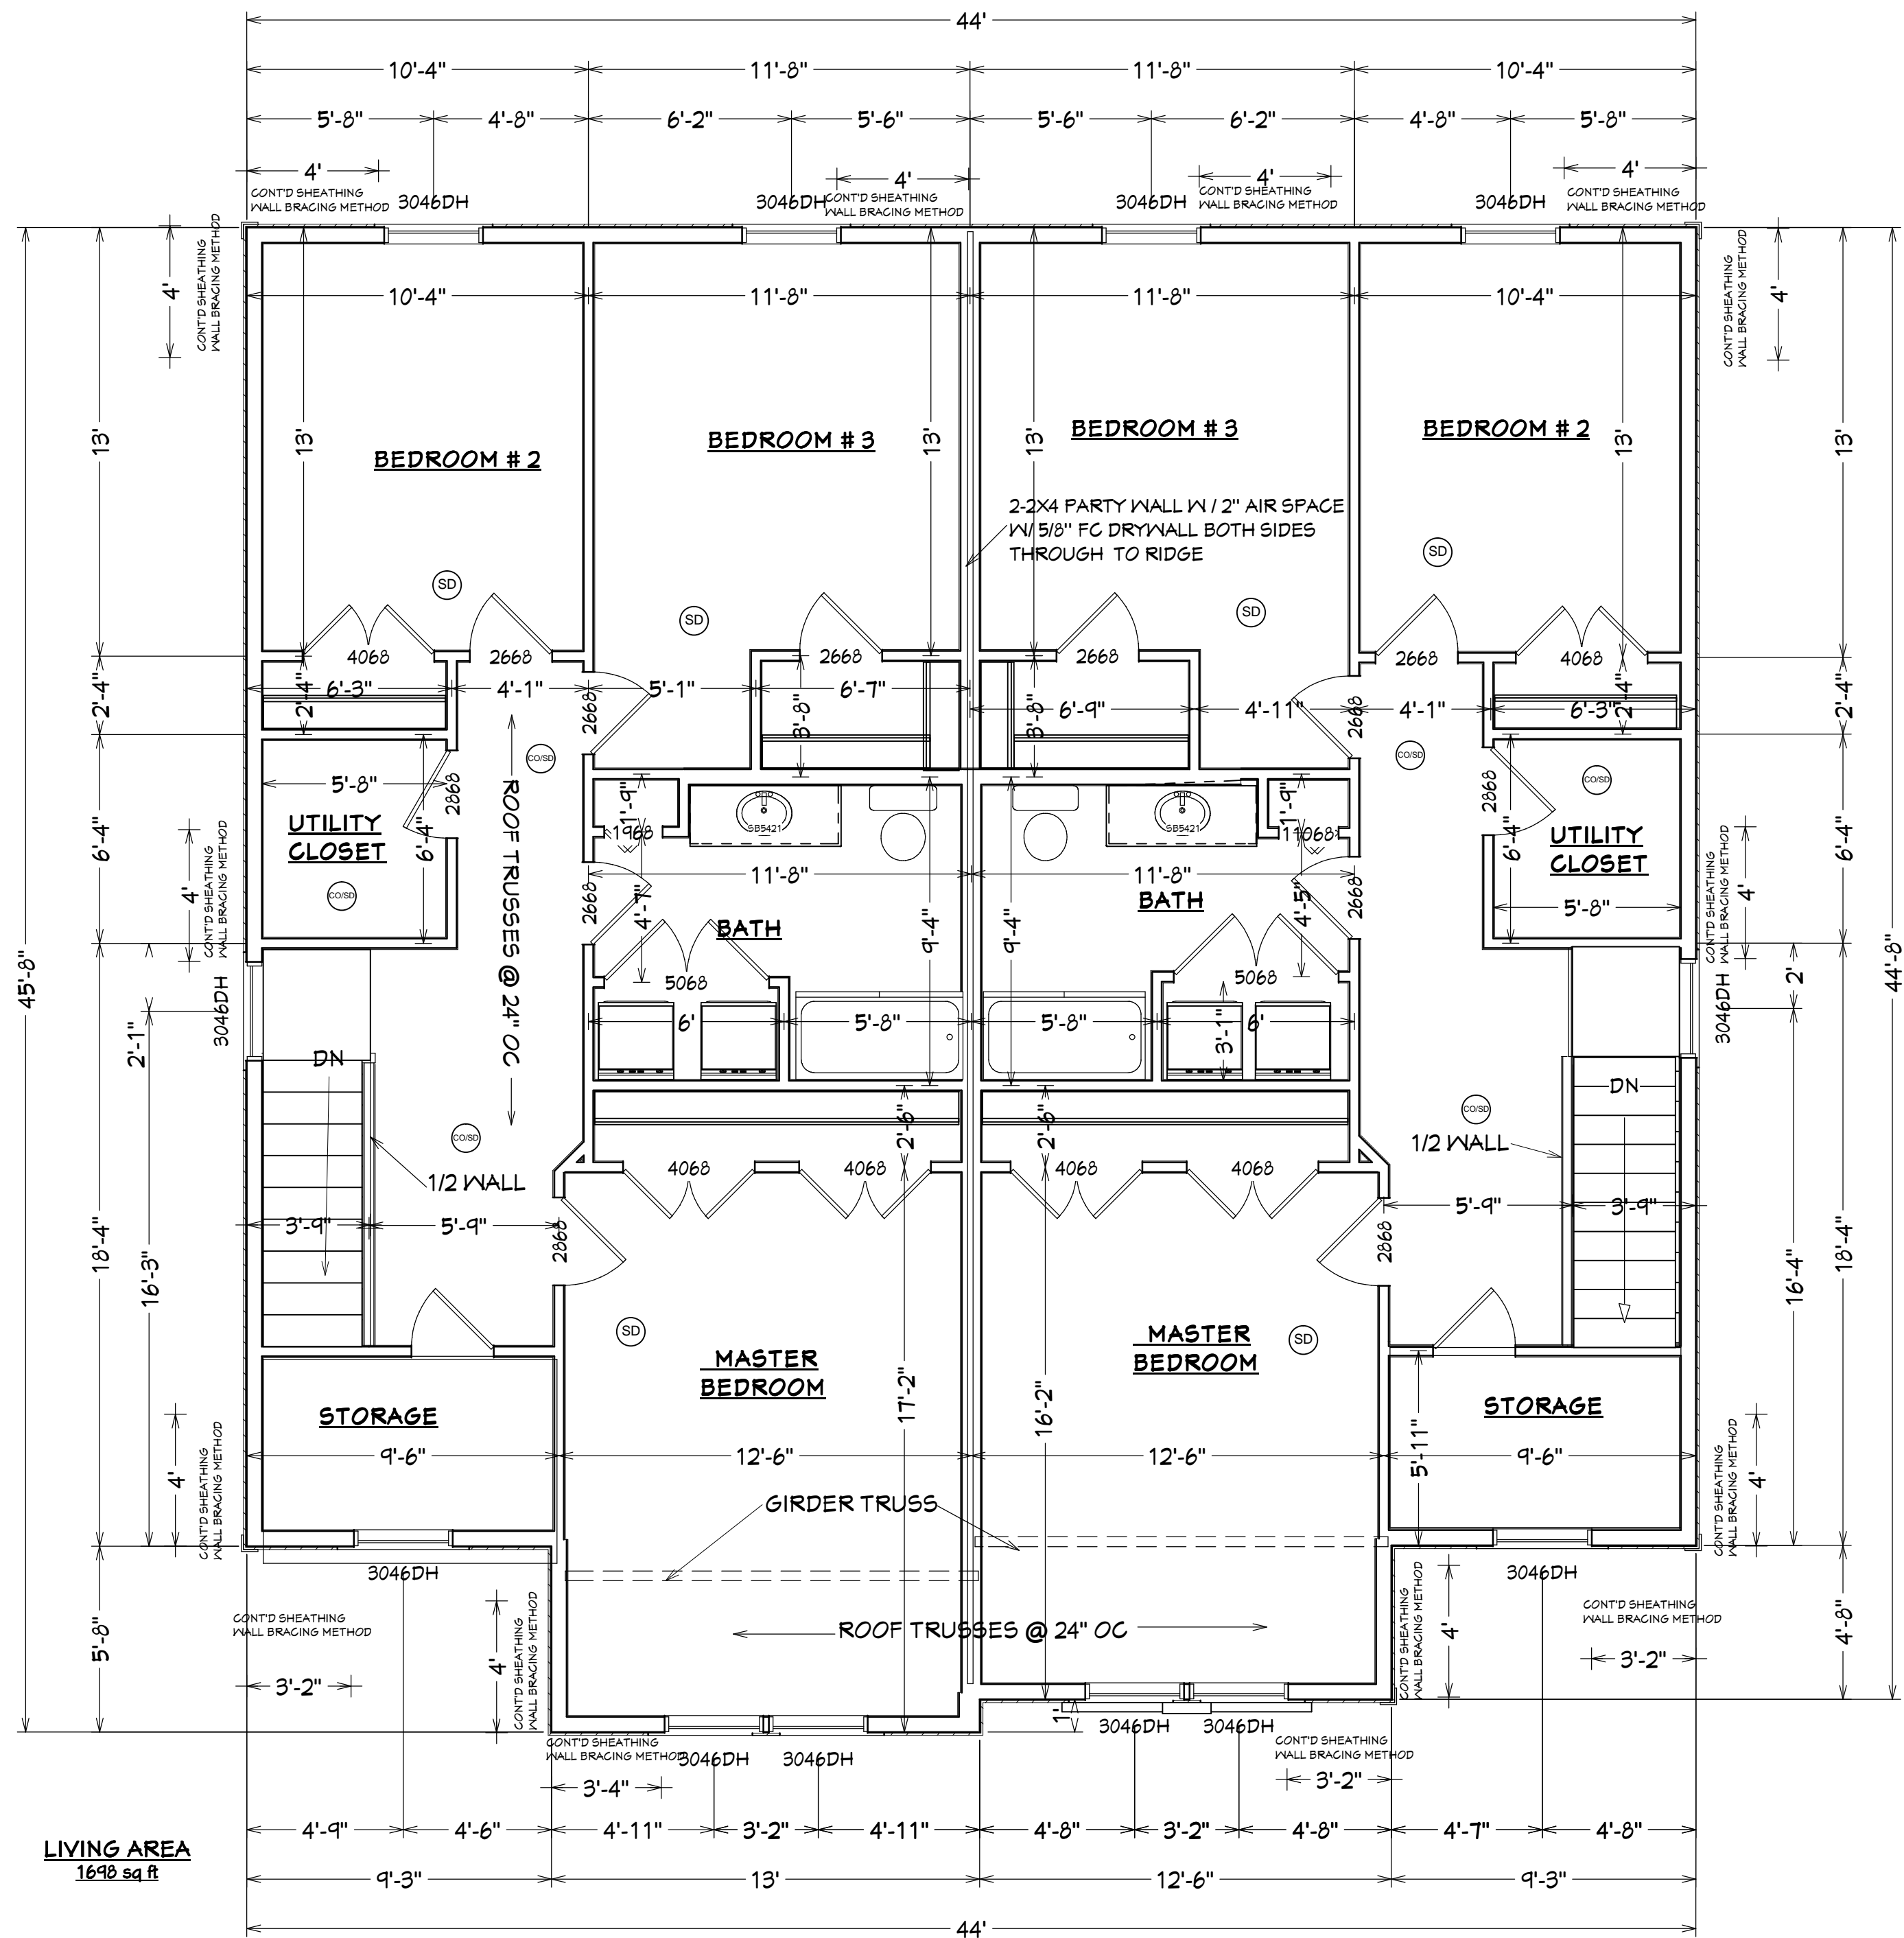

LIVING AREA
1690 sq ft

SECOND FLOOR PLAN

SCALE 1/4"=1'0"

PLAN PREPARED FOR GERRY CORDEERE
SOUTH HADLEY MA

PLAN PROVIDED BY
LAURA'S ARCH DRAFTING
220 TAYLOR ST GRANBY MA
467-2899