




① OVERALL - EAST ELEVATION - OLD LYMAN ROAD
1/8" = 1'-0"

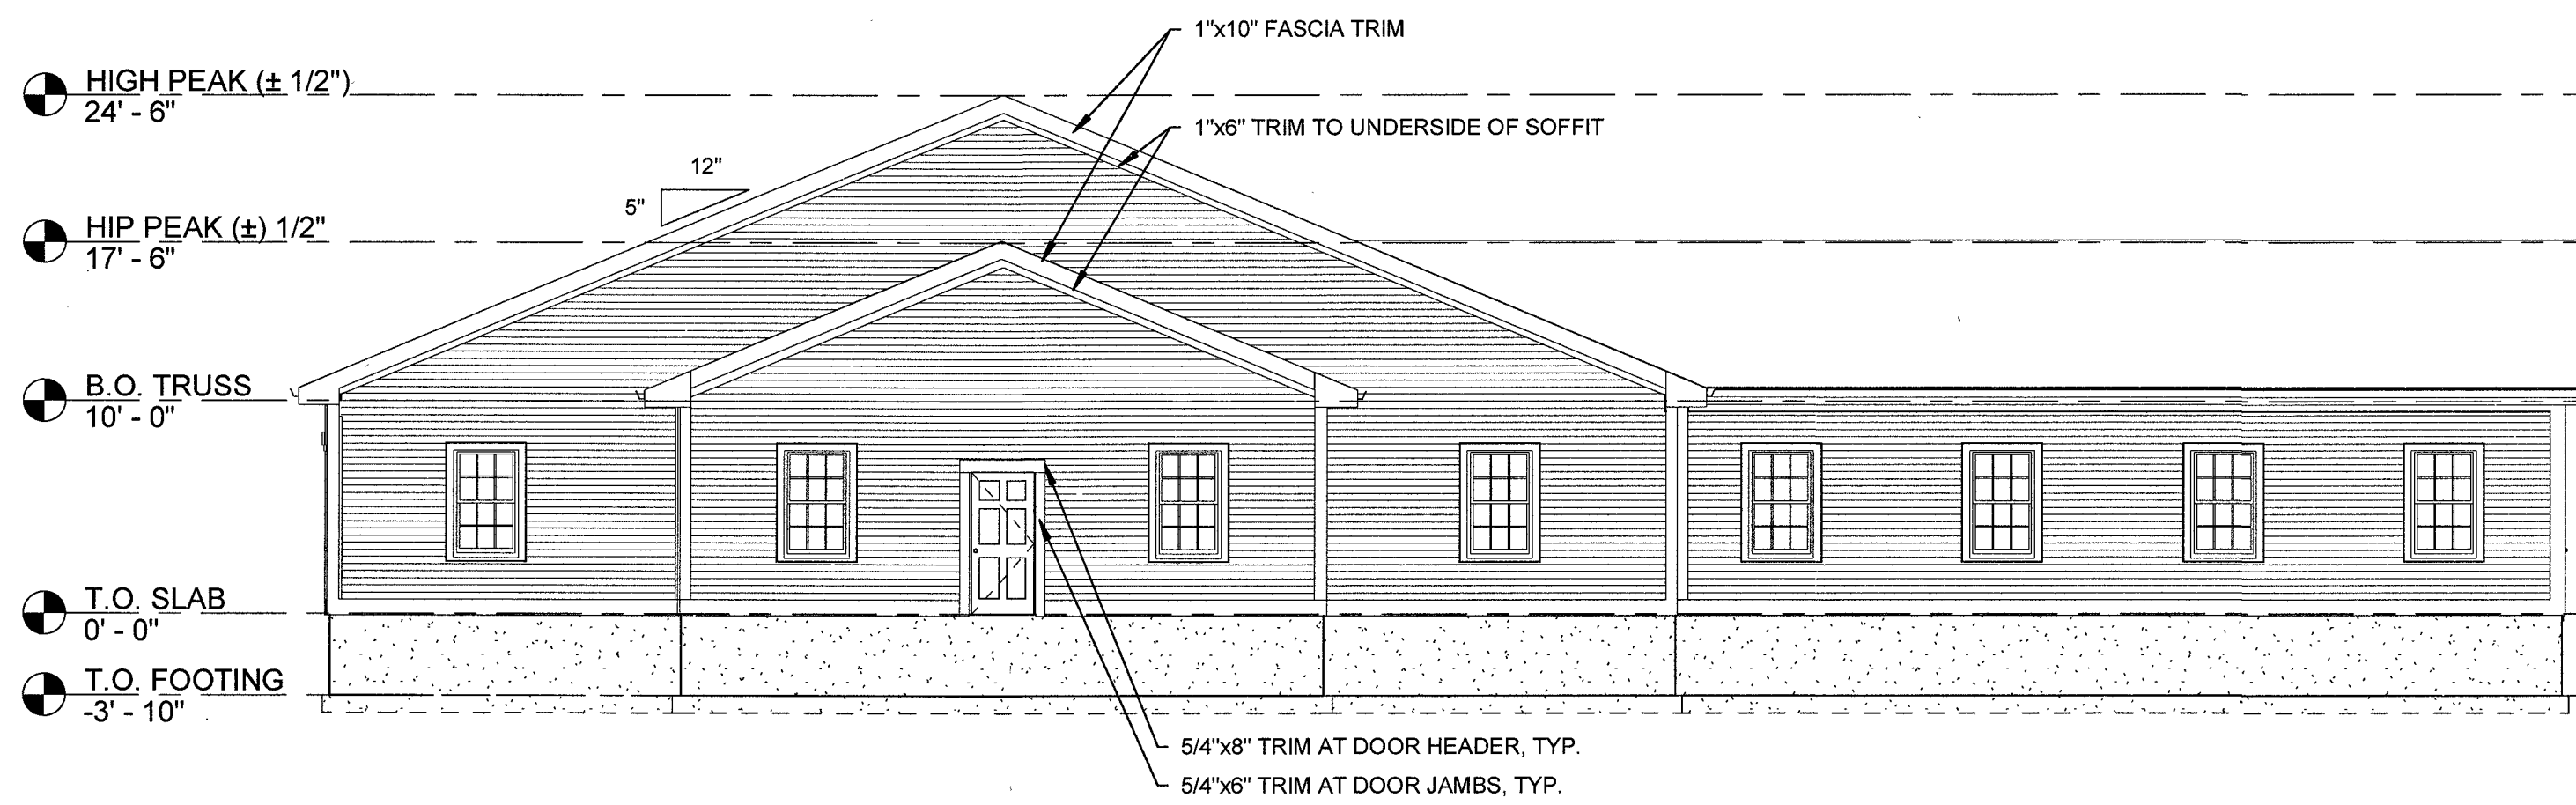

③ OVERALL - SOUTH ELEVATION - BIG Y DRIVEWAY
1/8" = 1'-0"

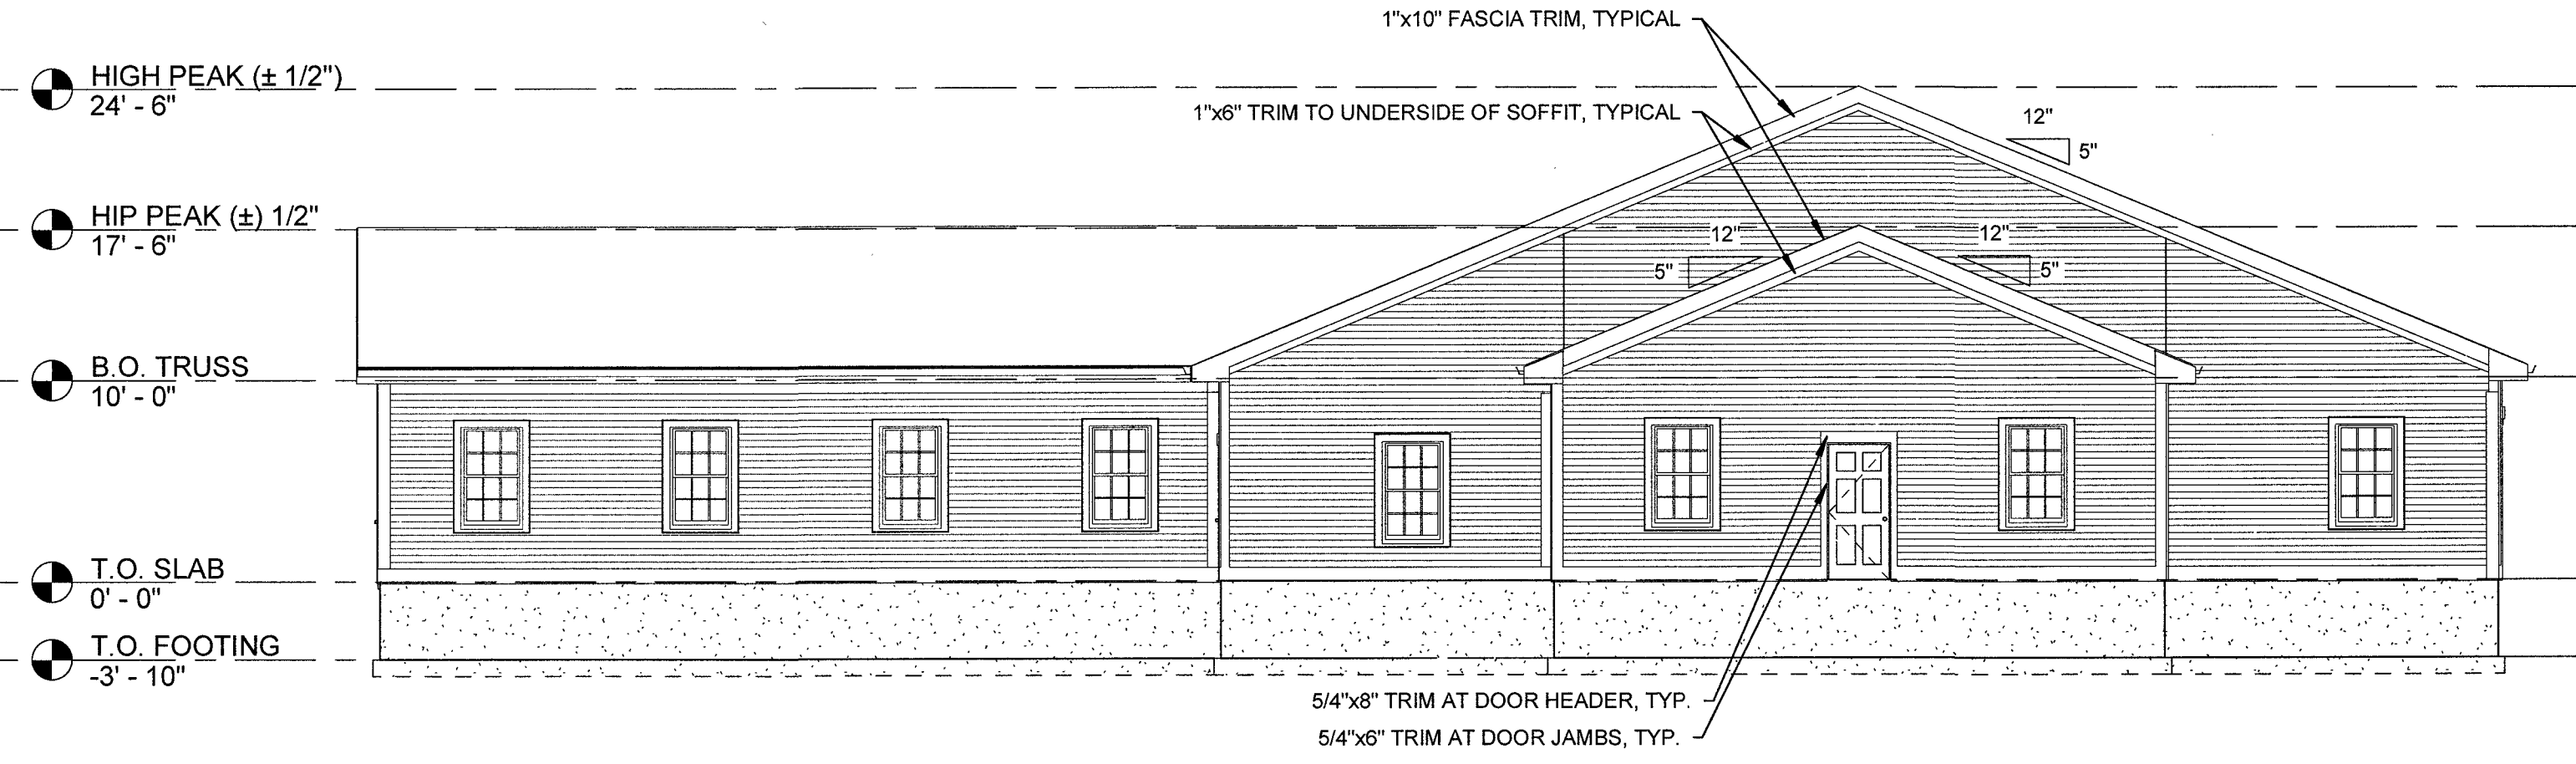


② OVERALL - NORTH ELEVATION - HIGHWAY DEPT.
1/8" = 1'-0"

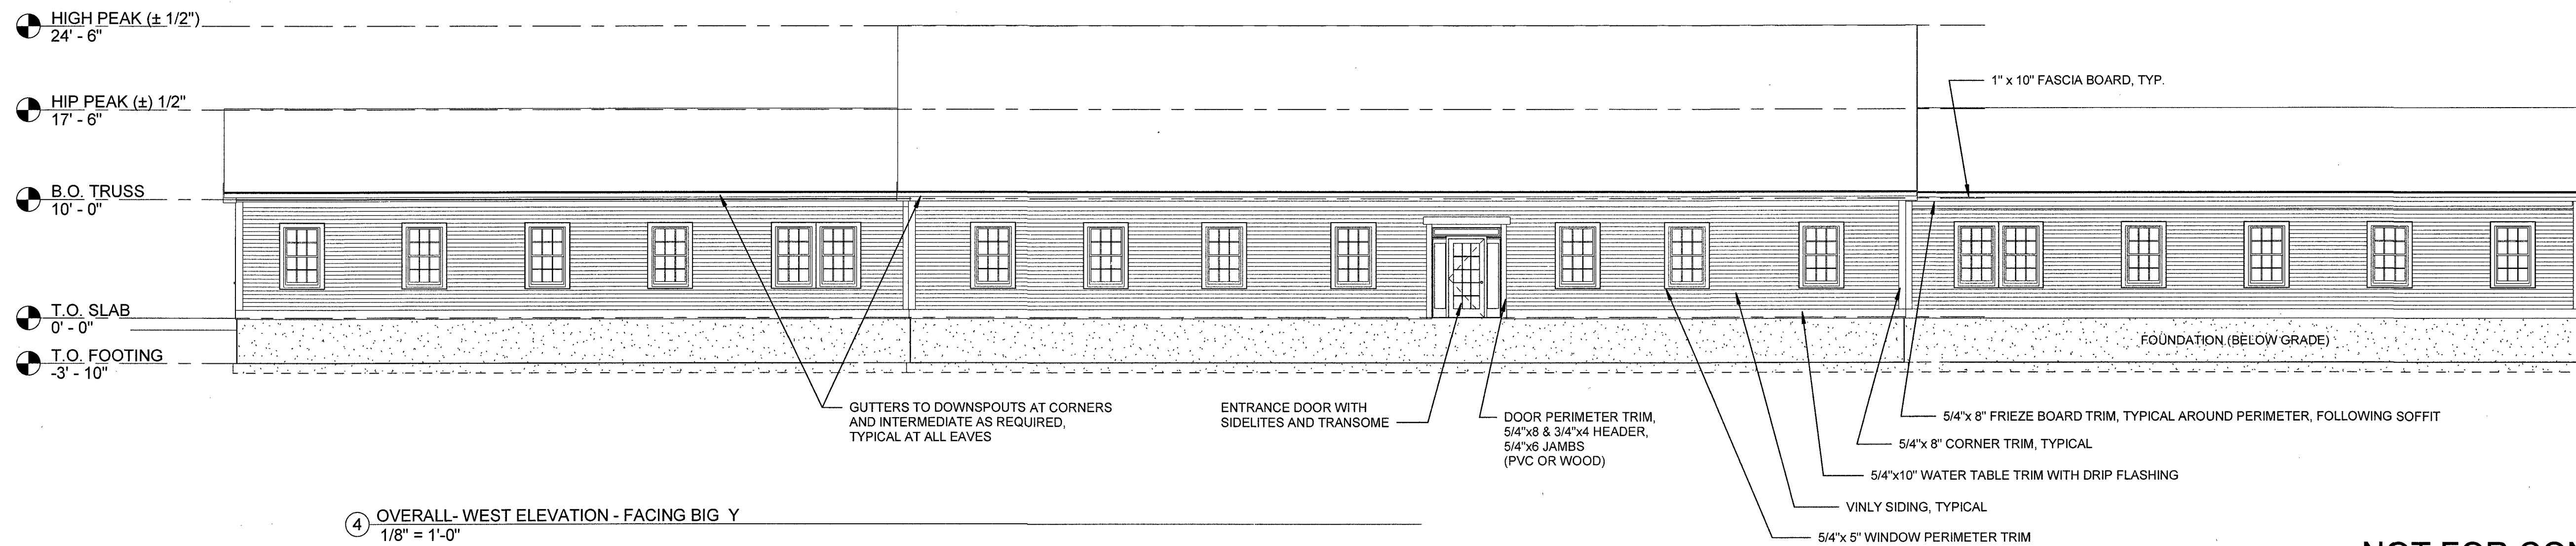


④ OVERALL - WEST ELEVATION - FACING BIG Y
1/8" = 1'-0"

NOT FOR CONSTRUCTION

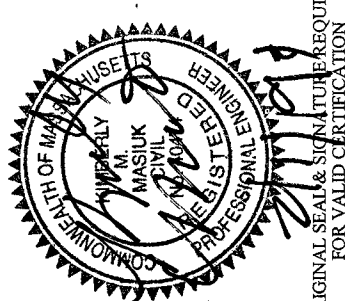

COPYRIGHT 2017
ASSOCIATED BUILDERS, INC.
THESE DOCUMENTS, AND THE
IDEAS AND DESIGN THEREIN,
ARE THE PROPERTY OF
ASSOCIATED BUILDERS, INC.
AND ARE NOT TO BE USED IN
ANY OTHER PROJECT WITHOUT
THE WRITTEN CONSENT OF
ASSOCIATED BUILDERS, INC.

ASSOCIATED BUILDERS, INC.
4 INDUSTRIAL DRIVE
SOUTH HADLEY, MA 01075
PHONE (413) 536-0021
FAX (413) 536-0908
EMAIL: abuilders@abuilders.com

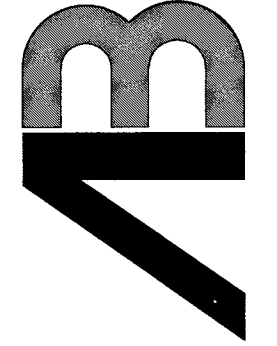

OVERALL EXTERIOR ELEVATIONS
PROPOSED FACILITY
CENTER FOR HUMAN DEVELOPMENT
OLD LYMAN ROAD
SOUTH HADLEY, MA 01075

DATE	DESCRIPTION
01-25-19	ISSUED FOR BID
02-01-19	ISSUED FOR LOCAL APPROVALS

SCALE: 1/8" = 1'-0"
JOB #: 18008
SHEET: A2.0