

Nitsch Engineering

www.nitscheng.com

2 Center Plaza, Suite 430

Boston, MA 02108

T: (617) 338-0063

F: (617) 338-6472

- Civil Engineering
- Land Surveying
- Transportation Engineering
- Sustainable Site Consulting
- Planning
- GIS

JOHNSON ROBERTS ASSOCIATES INC.

ARCHITECTS

15 PROPERZI WAY
SOMERVILLE, MA
01243 - 3228

Revisions:

REVISED PERMIT SET - 2/15/2013

SOUTH HADLEY LIBRARY

SOUTH HADLEY, MA

Sheet Title:


STORMWATER POLLUTION PREVENTION PLAN

Date: 21-NOV-12 Drawn By: TJM

Scale: As Shown Project No.: 9165

C-2

MASSACHUSETTS STATE PLANE COORDINATE SYSTEM
NAD 83

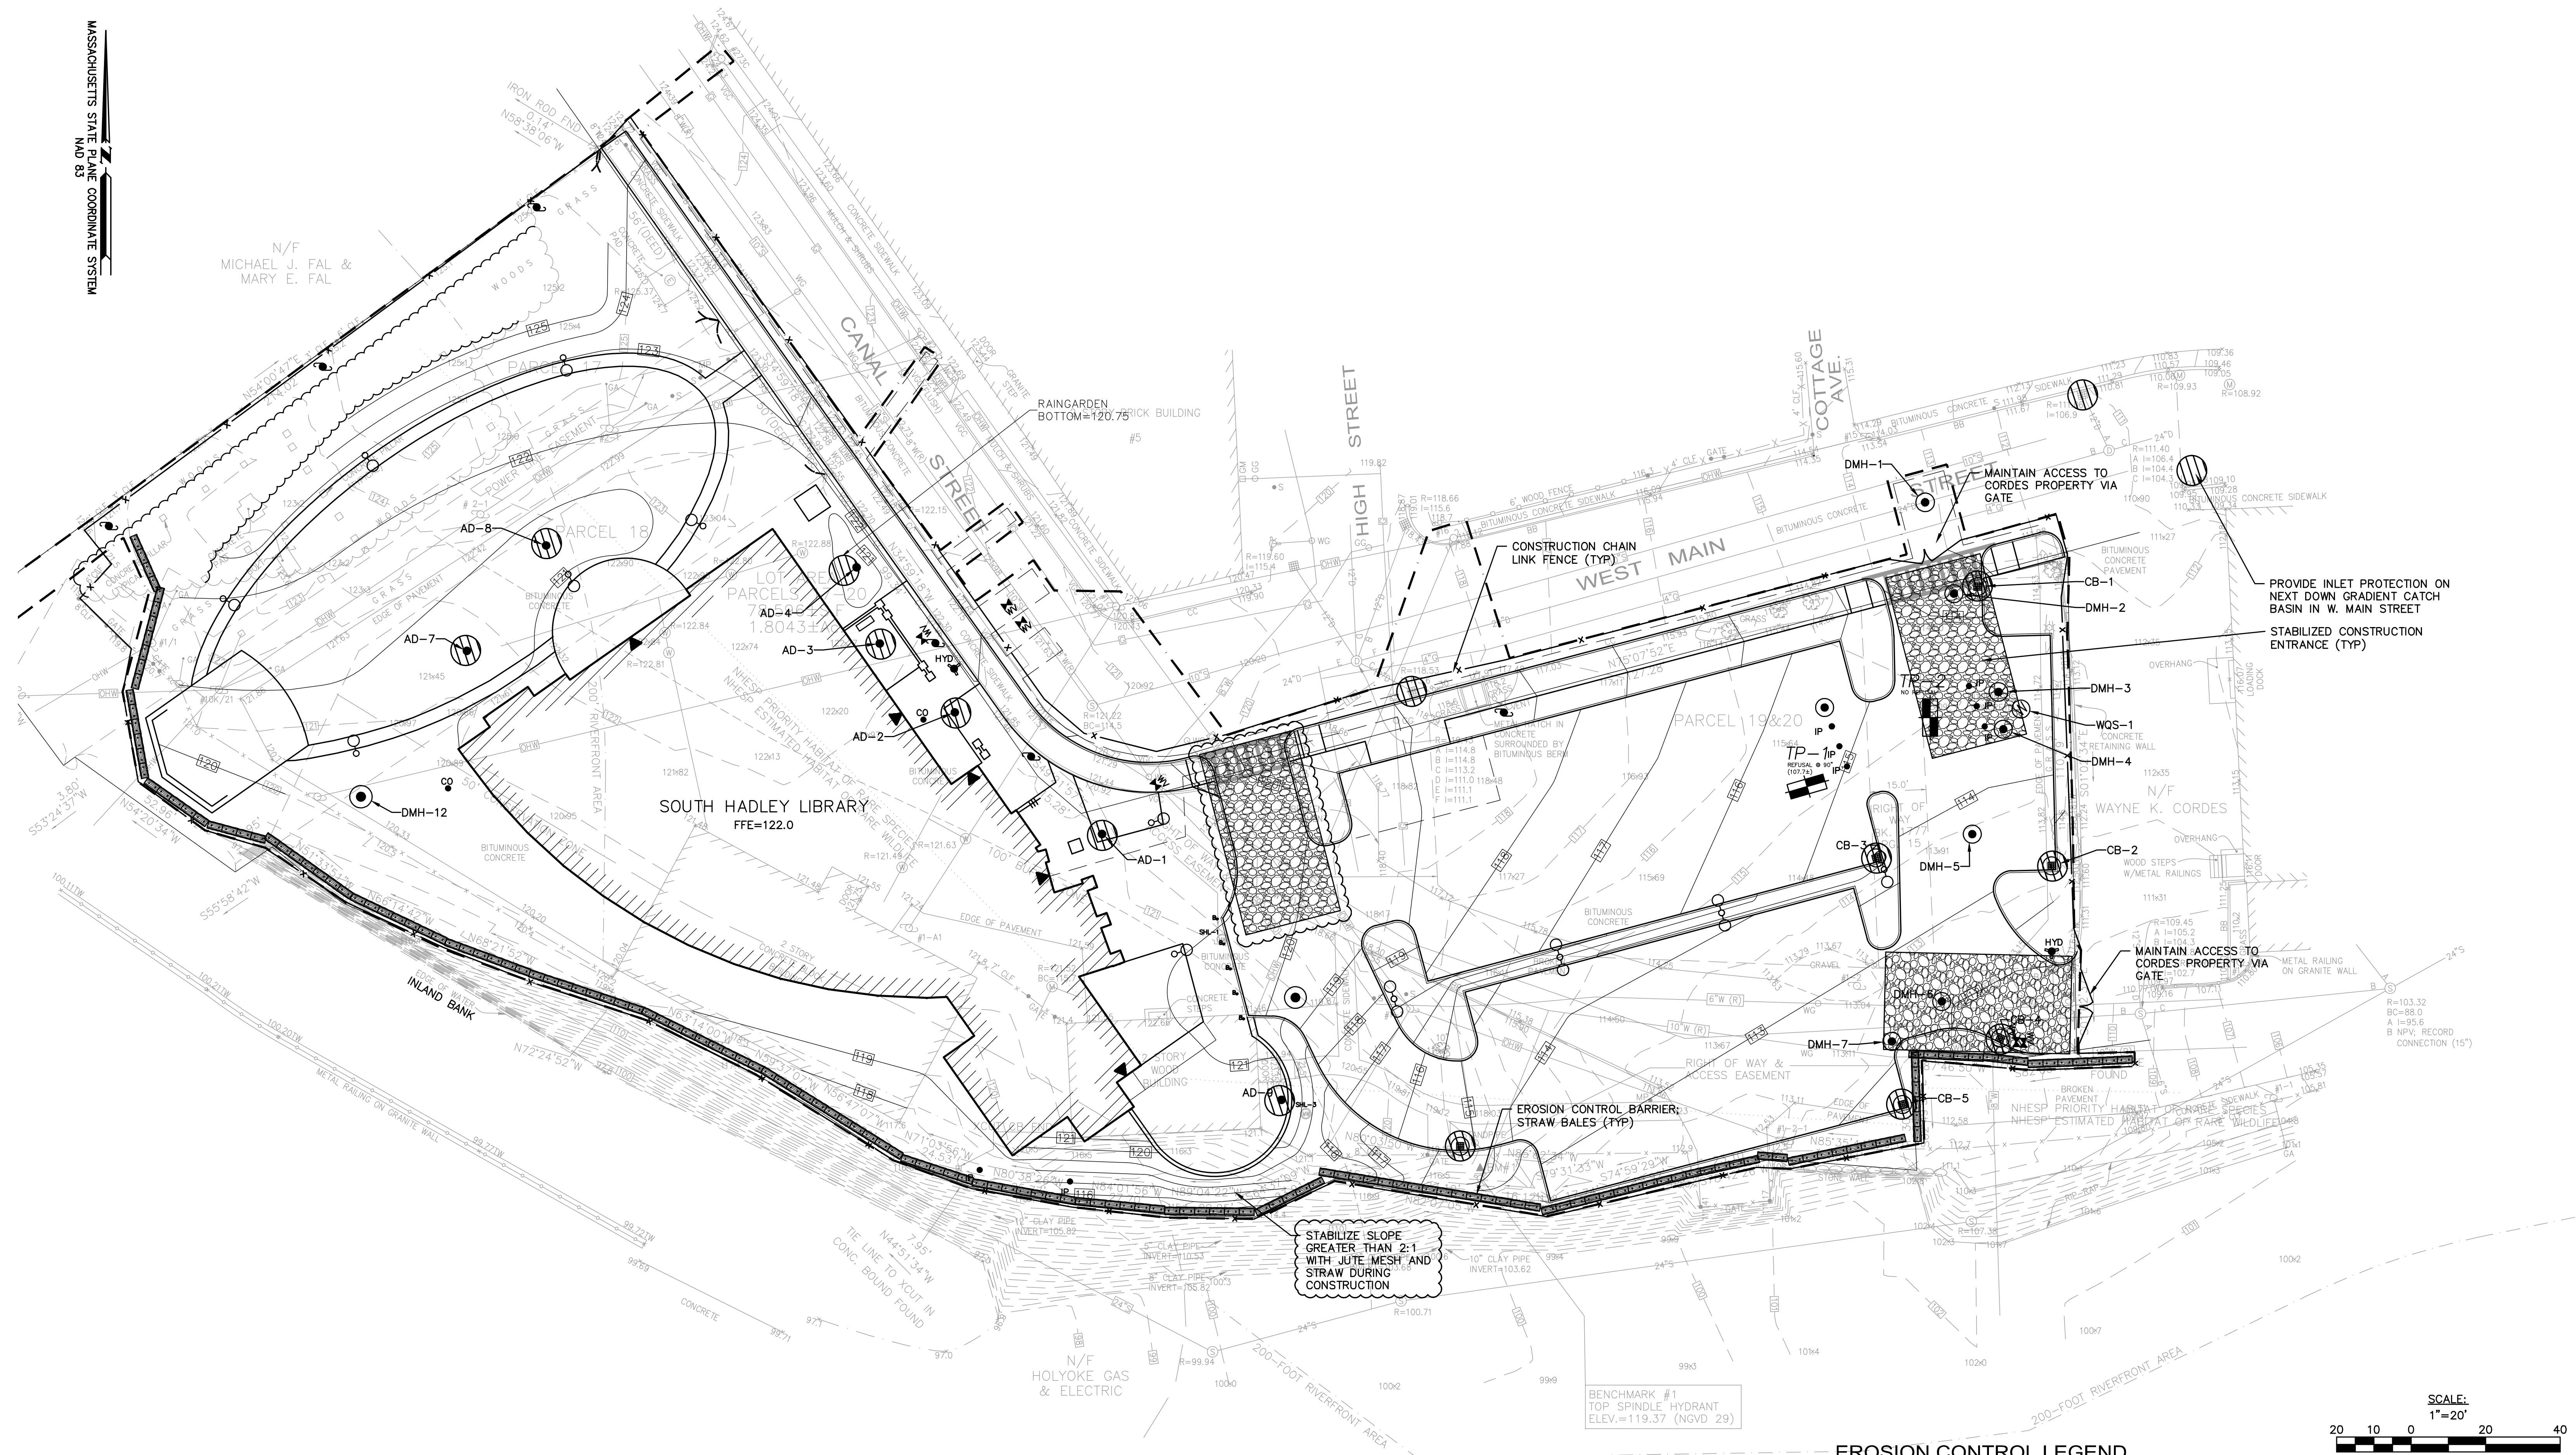

EROSION CONTROL LEGEND

- PERIMETER PROTECTION BARRIER
- INLET PROTECTION (PROVIDE ON ALL EXISTING AND PRC CATCH BASINS AND AREA DRAINS)
- STABILIZED CONSTRUCTION ENTRANCE
- PERIMETER CONSTRUCTION FENCE

ABBREVIATIONS

- CB CATCH BASIN
- DMH DRAIN MANHOLE
- TYP TYPICAL
- WQS WATER QUALITY STRUCTURE
- AD AREA DRAIN
- TP TEST PIT
- HYD HYDRANT
- IP INSPECTION PORT
- CO CLEAN OUT
- WV WATER VALVE