




② SOUTHEAST ELEVATION
1/8" = 1'-0"



EXTERIOR WALL SCONCE



① SOUTH ELEVATION
1/8" = 1'-0"

 

WAYFINDERS
THE PARK AT WOODLAWN
501 NEWTON STREET
SOUTH HADLEY, MASSACHUSETTS 01075

NO.	DATE	DESCRIPTION

PROJECT NO: 21826

DRAWN BY: JS

CHKD BY: YC

© Copyright 2020
By Dietz & Co. Architects, Inc.
All Rights Reserved.

SHEET TITLE

EXTERIOR
ELEVATIONS

NO.	DATE	DESCRIPTION
08/24/2020		SITE PLAN REVIEW

PROJECT NO: 21826
 DRAWN BY: JS
 CHKD BY: YC
 © Copyright 2020
 By Dietz & Co. Architects, Inc.
 All Rights Reserved.

SHEET TITLE
EXTERIOR ELEVATIONS




② NORTHEAST ELEVATION
1/8" = 1'-0"




EXTERIOR WALL SCONCE



① EAST ELEVATIONS 1
1/8" = 1'-0"

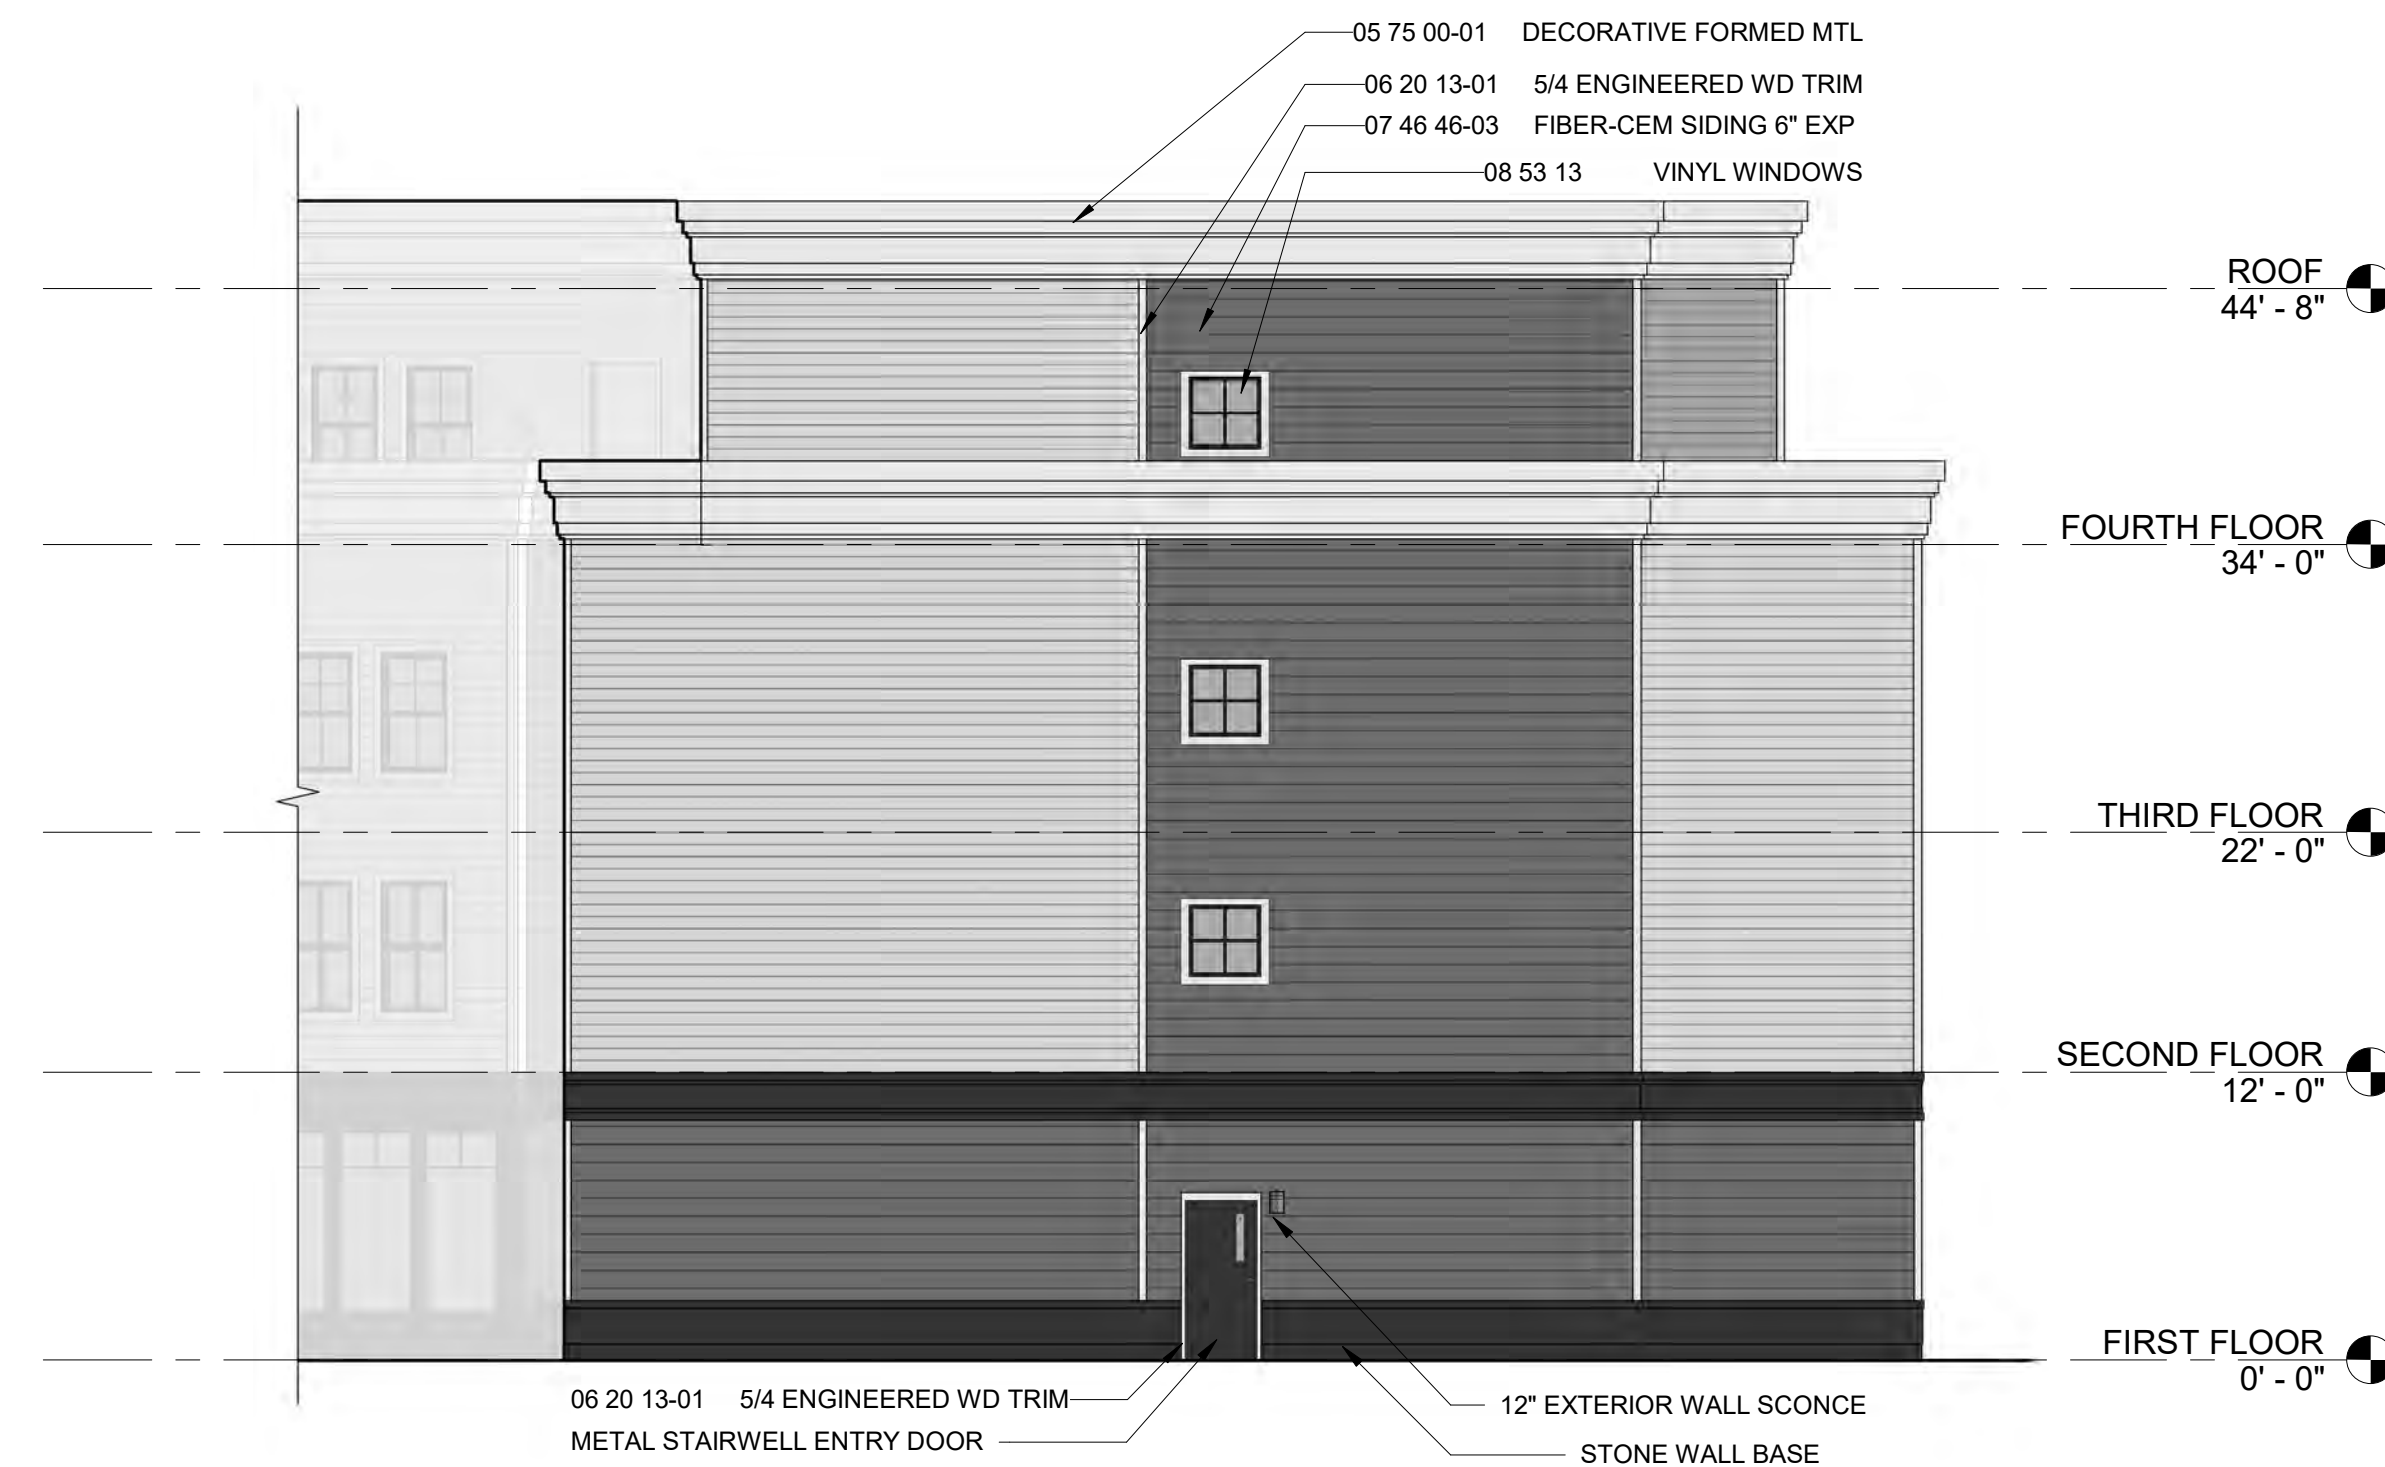

③ WEST ELEVATION
1/8" = 1'-0"

 



1 NORTH ELEVATION
1/8" = 1'-0"



WAYFINDERS
THE PARK AT WOODLAWN
501 NEWTON STREET
SOUTH HADLEY, MASSACHUSETTS 01075

NO.	DATE	DESCRIPTION
	08/24/2020	SITE PLAN REVIEW

PROJECT NO: 21826
 DRAWN BY: JS
 CHKD BY: YC
 © Copyright 2020
 By Dietz & Co. Architects, Inc.
 All Rights Reserved.

SHEET TITLE
EXTERIOR ELEVATIONS