


To the best of my knowledge these plans are drawn to comply with owner's and/ or builder's specifications and any changes made on them after prints are made will be done at the owner's and / or builder's expense and responsibility. The contractor shall verify all dimensions and enclosed drawing. LAURA'S ARCH DRAFTING AND DESIGN is not liable for errors once construction has begun. While every effort has been made in the preparation of this plan to avoid mistakes, the maker can not guarantee against human error. The contractor of the job must check all dimensions and other details prior to construction and be solely responsible thereafter.



LEFT ELEVATION 3/16"=1'0"



REAR ELEVATION 3/16"=1'0"

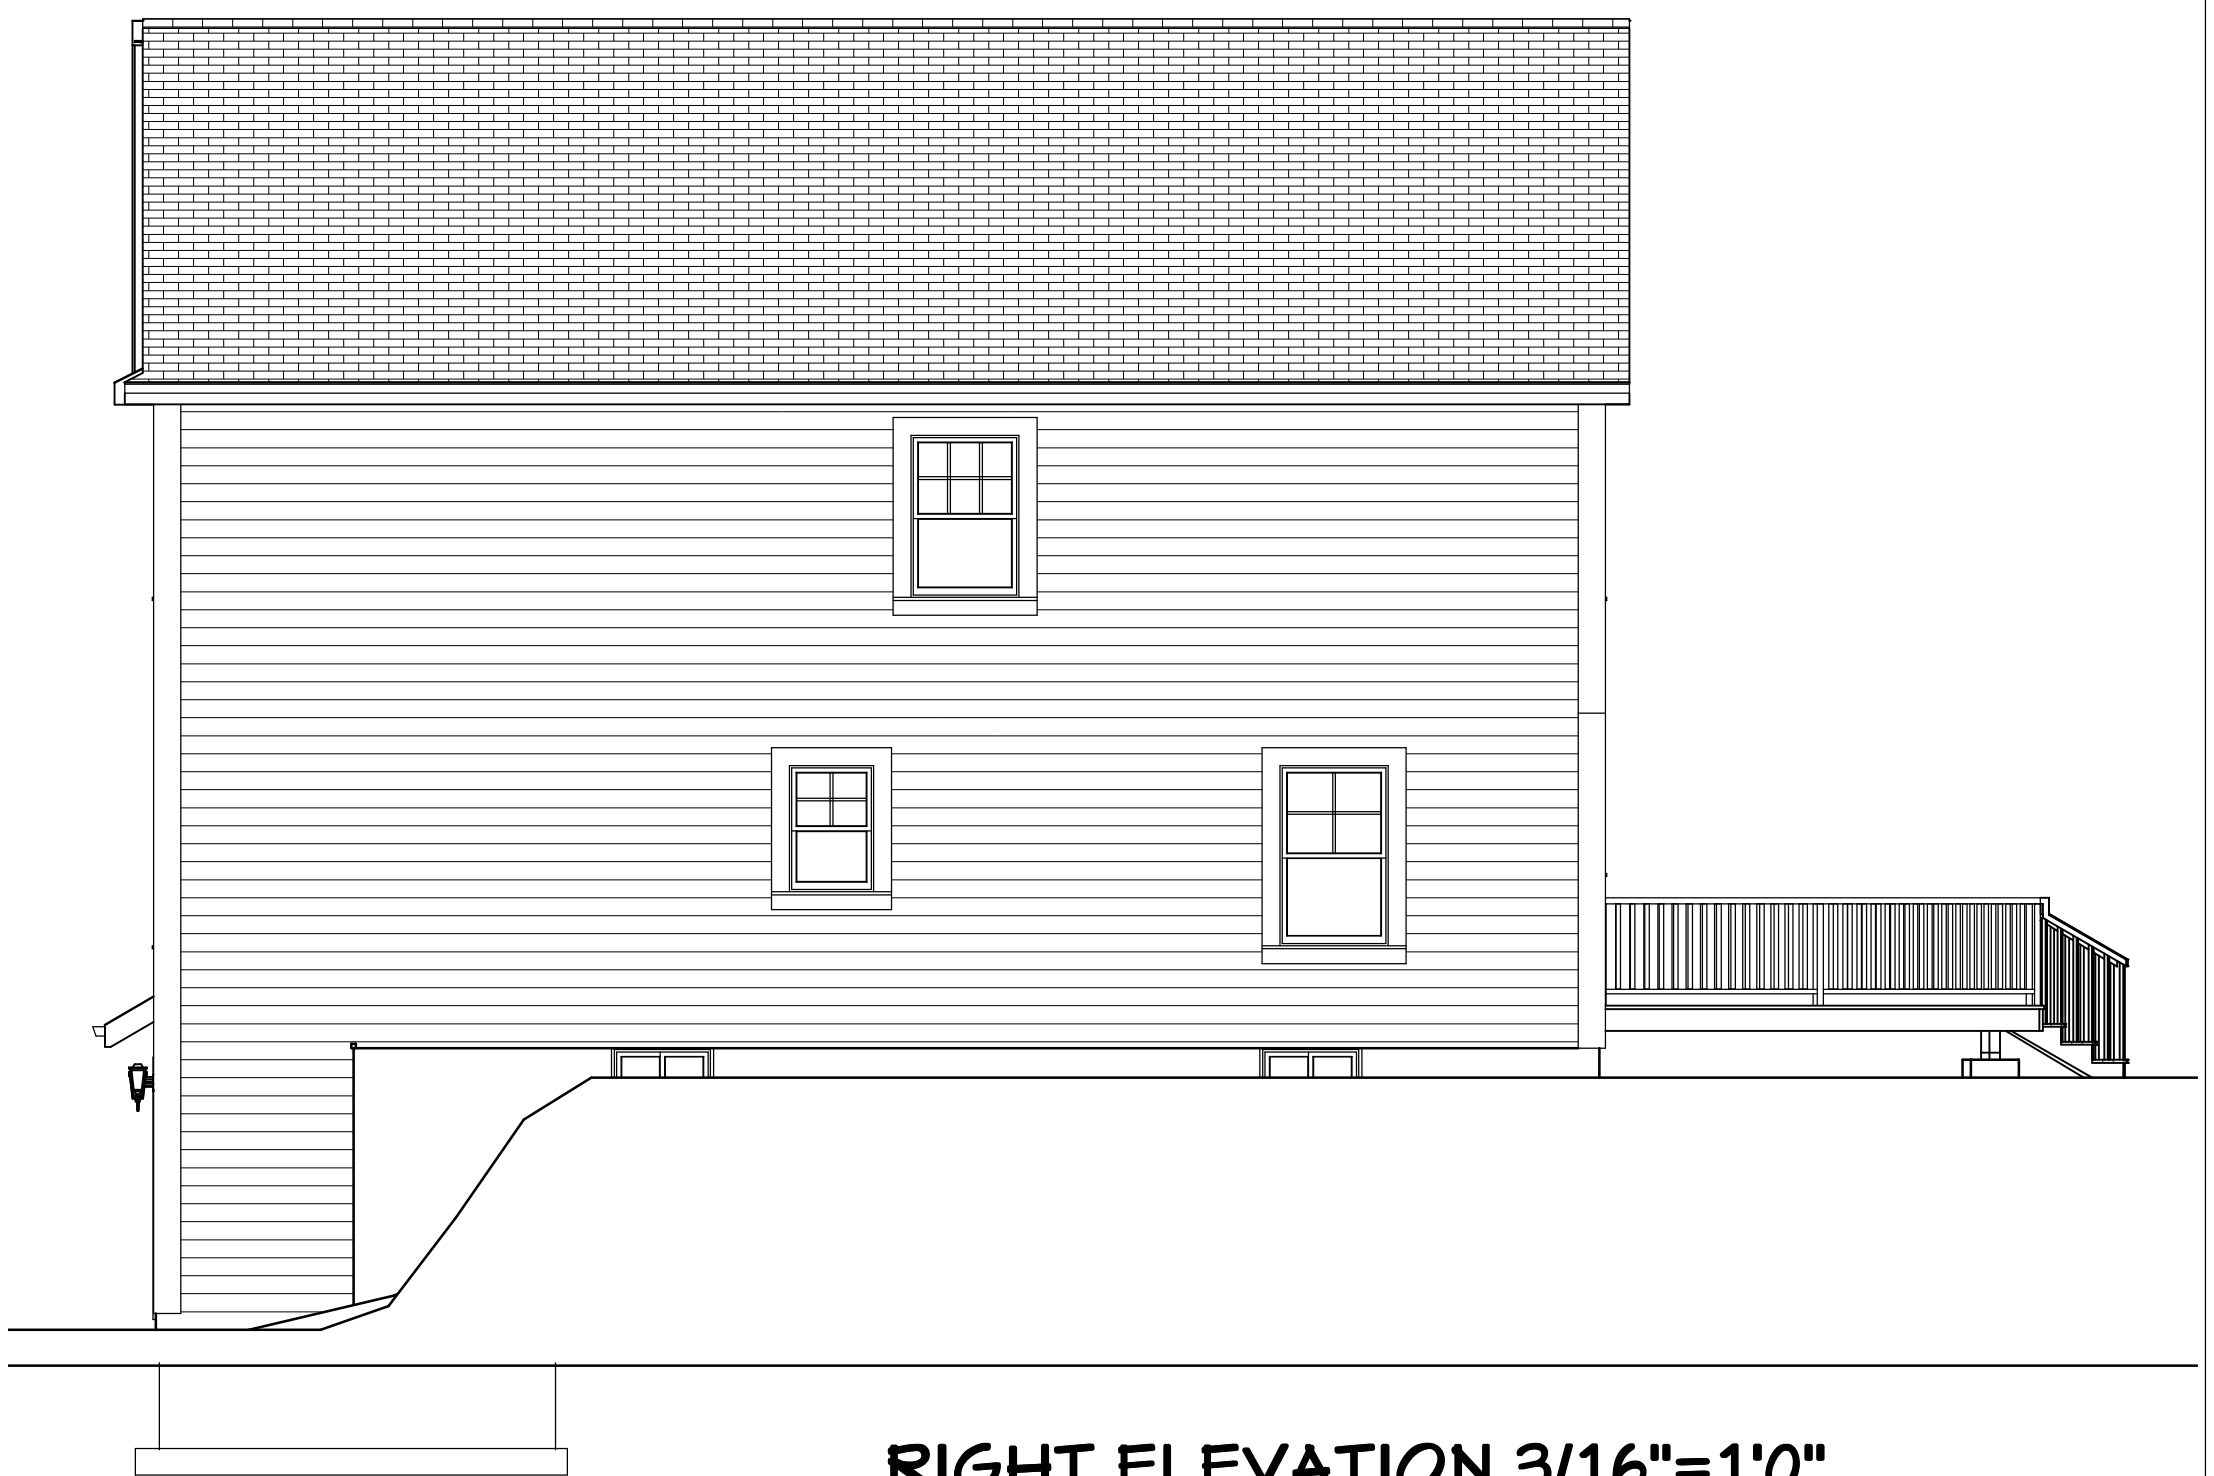

RIGHT ELEVATION 3/16"=1'0"



FRONT ELEVATION 1/4"=1'0"

NUMBER	DATE	REVISION BY	DESCRIPTION

DRAWING PREPARED FOR
WHEELER
CONSTRUCTION

ELEVATIONS

DRAWINGS PROVIDED BY
LAURA'S ARCHITECTURAL DRAFTING AND DESIGN
220 TAYLOR ST, GRANBY, MA 01033 413-461-2899
BUILDING CODES REFERENCED:
NINTH EDITION CMR180
2015 INTERNATIONAL RESIDENTIAL CODE

DATE:


5/23/2021

SCALE:


1/4"=1'0"

SHEET:

P-1

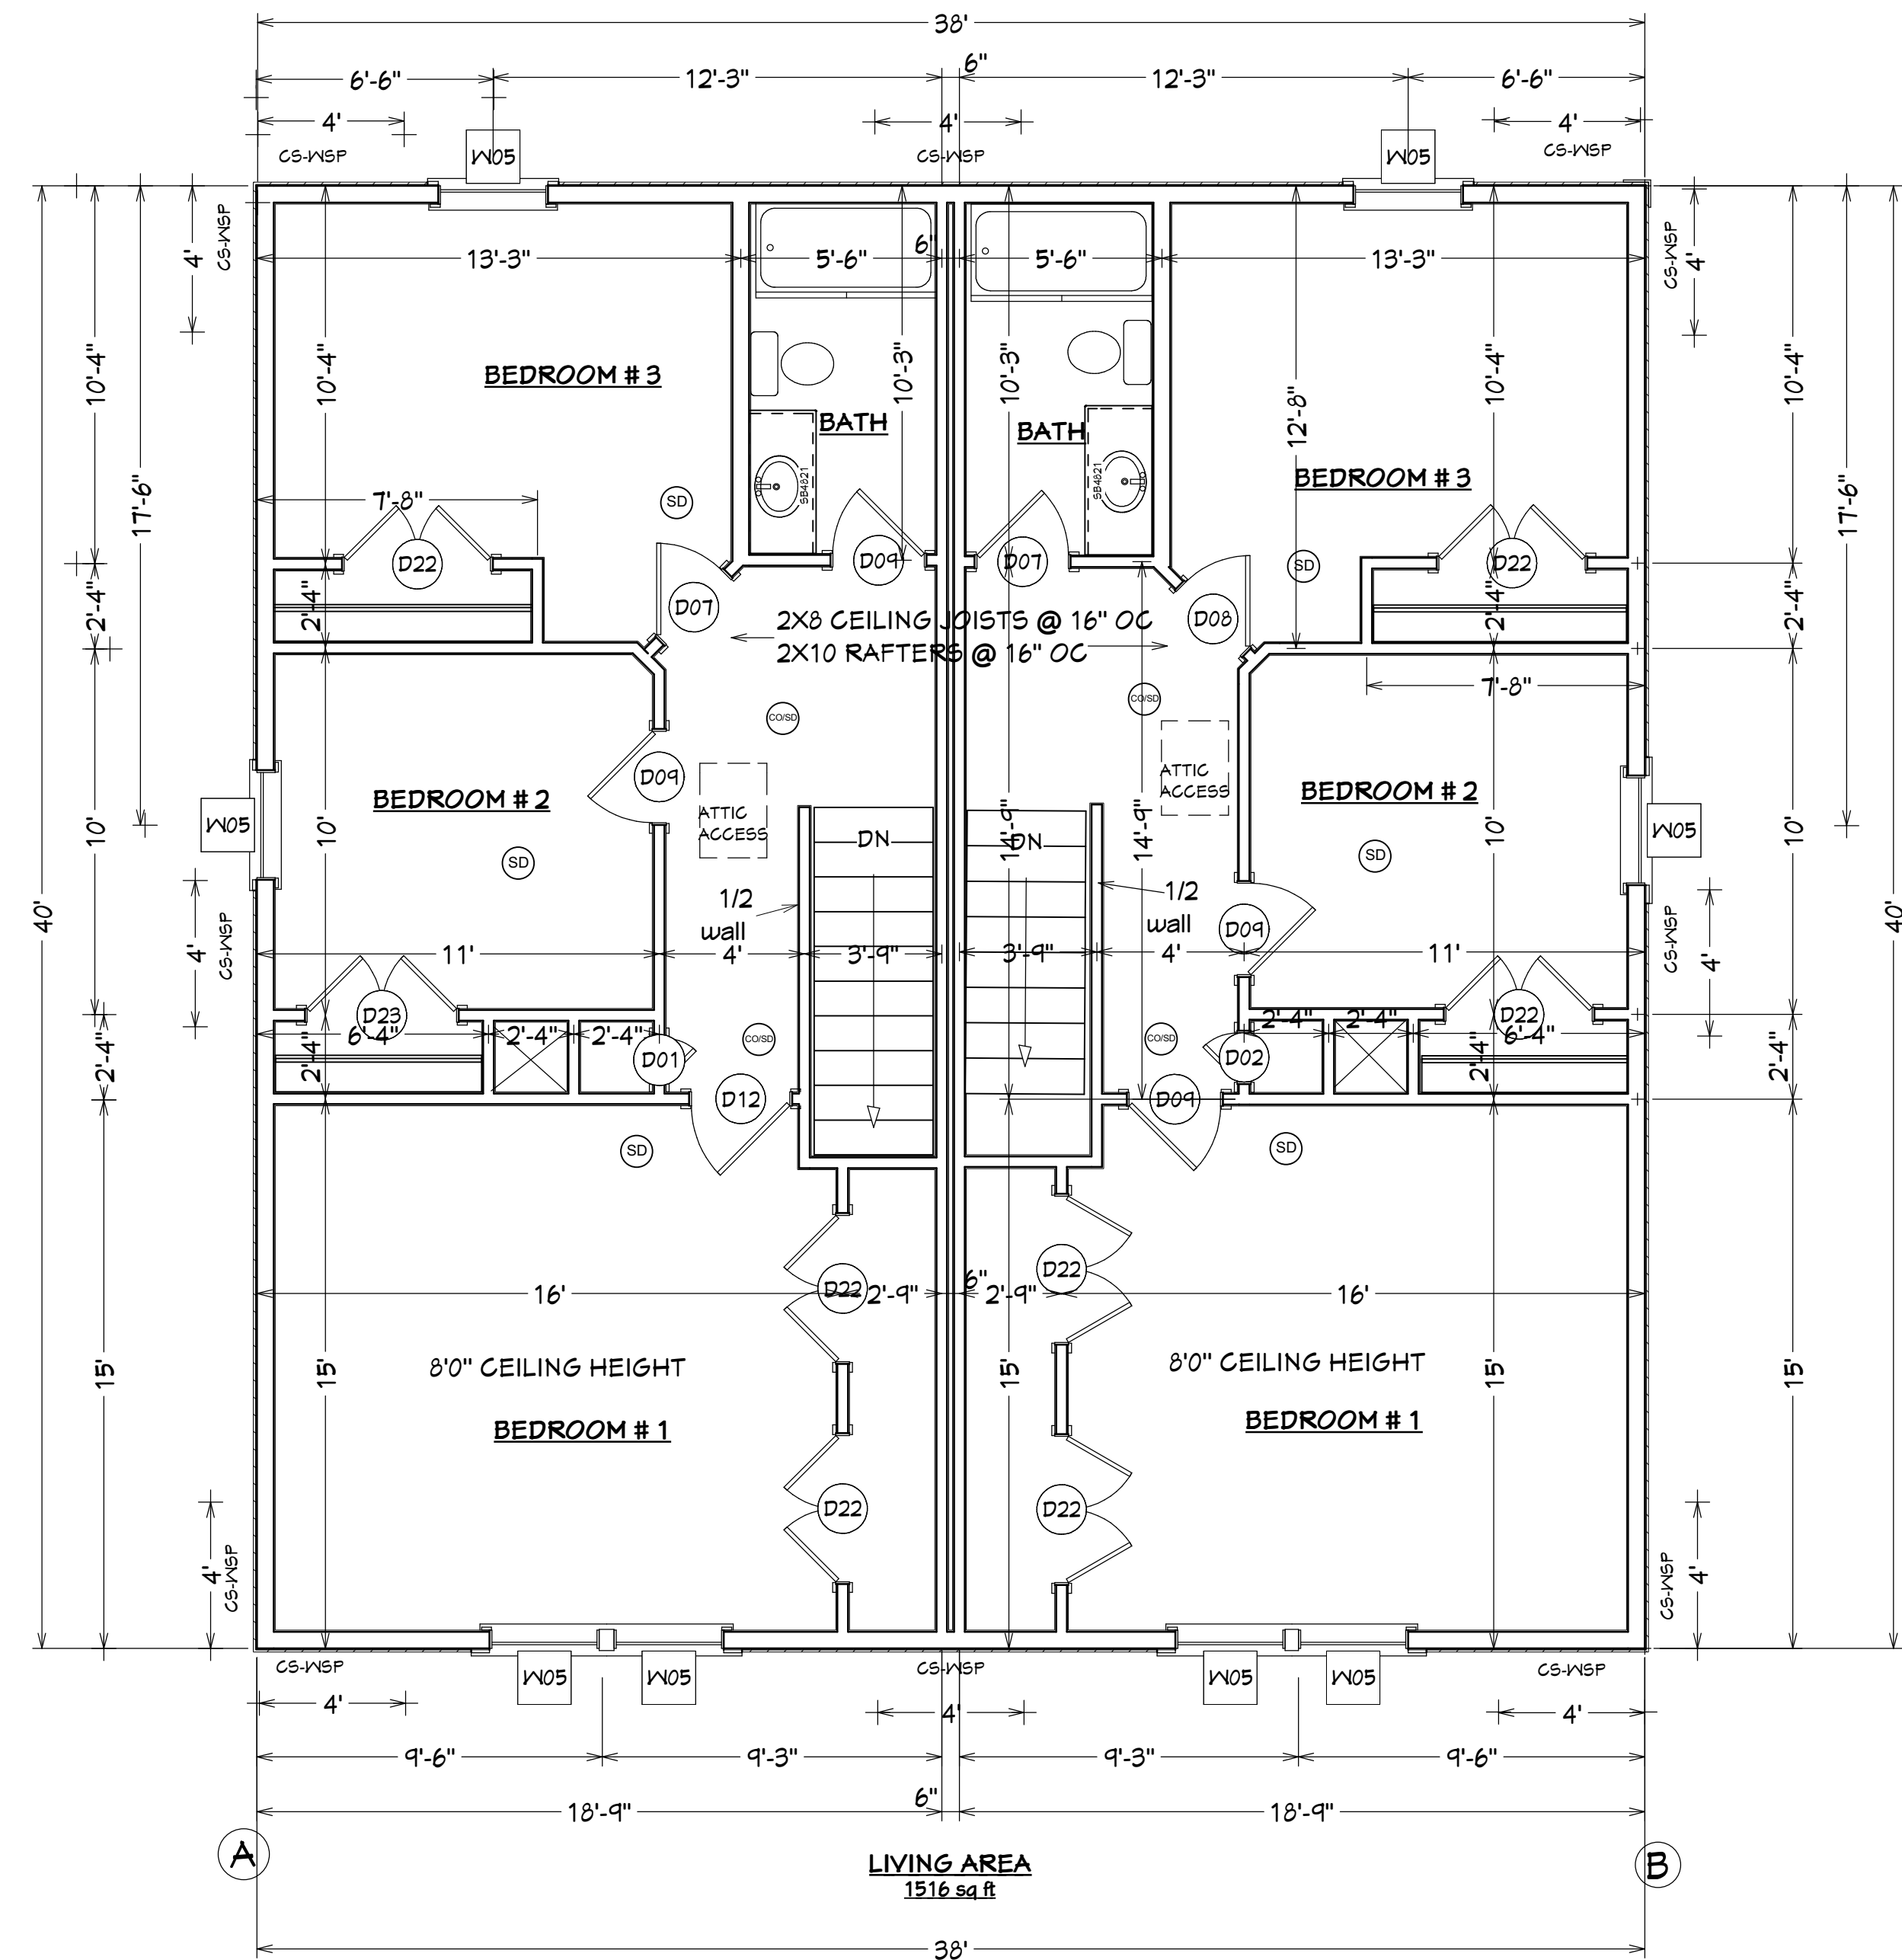

SECOND FLOOR PLAN

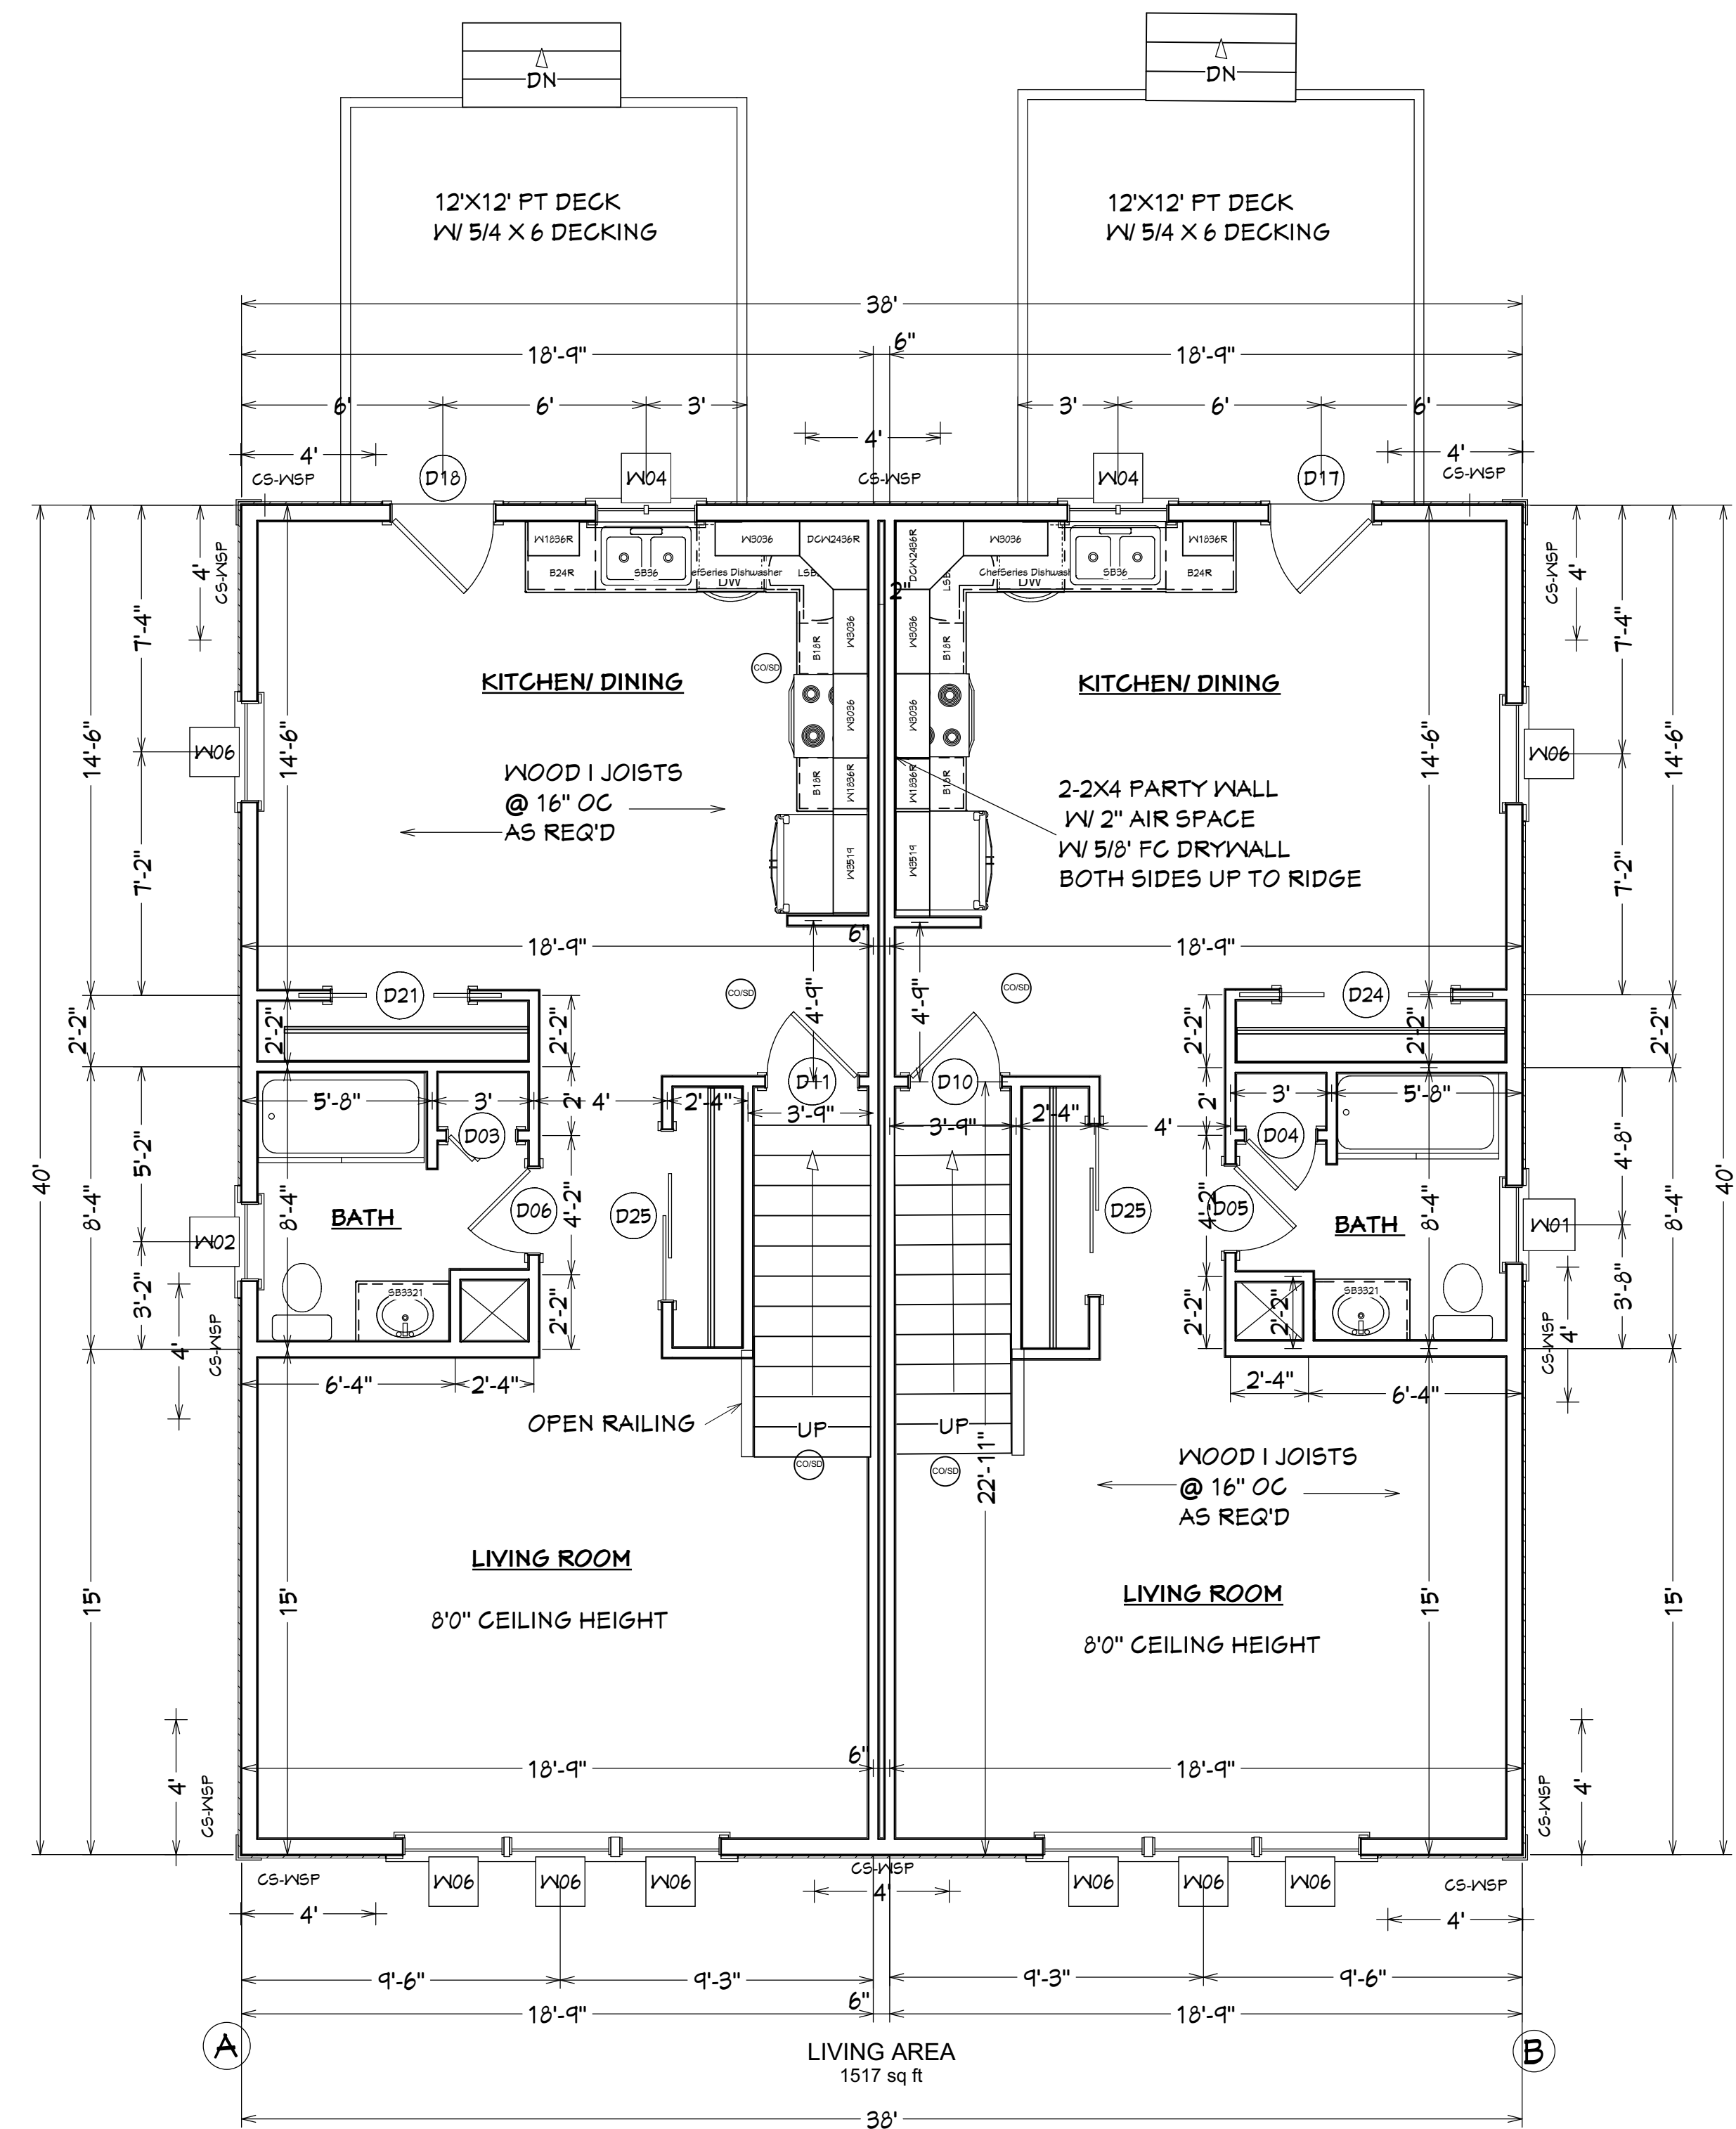

FIRST FLOOR PLAN

REVISION TABLE	NUMBER	DATE	REVISOR	DESCRIPTION

DRAWING PREPARED FOR
WHEELER
CONSTRUCTION

FLOOR PLANS

DRAWINGS PROVIDED BY
 LAURA'S ARCHITECTURAL DRAFTING AND DESIGN
 220 TAYLOR ST., GRANBY, MA 01033 413-461-2899
 BUILDING CODES REFERENCED:
 NINTH EDITION CMR180
 2015 INTERNATIONAL RESIDENTIAL CODE

DATE:



5/23/2021

SCALE:

1/4"=1'0"

SHEET:

P-2

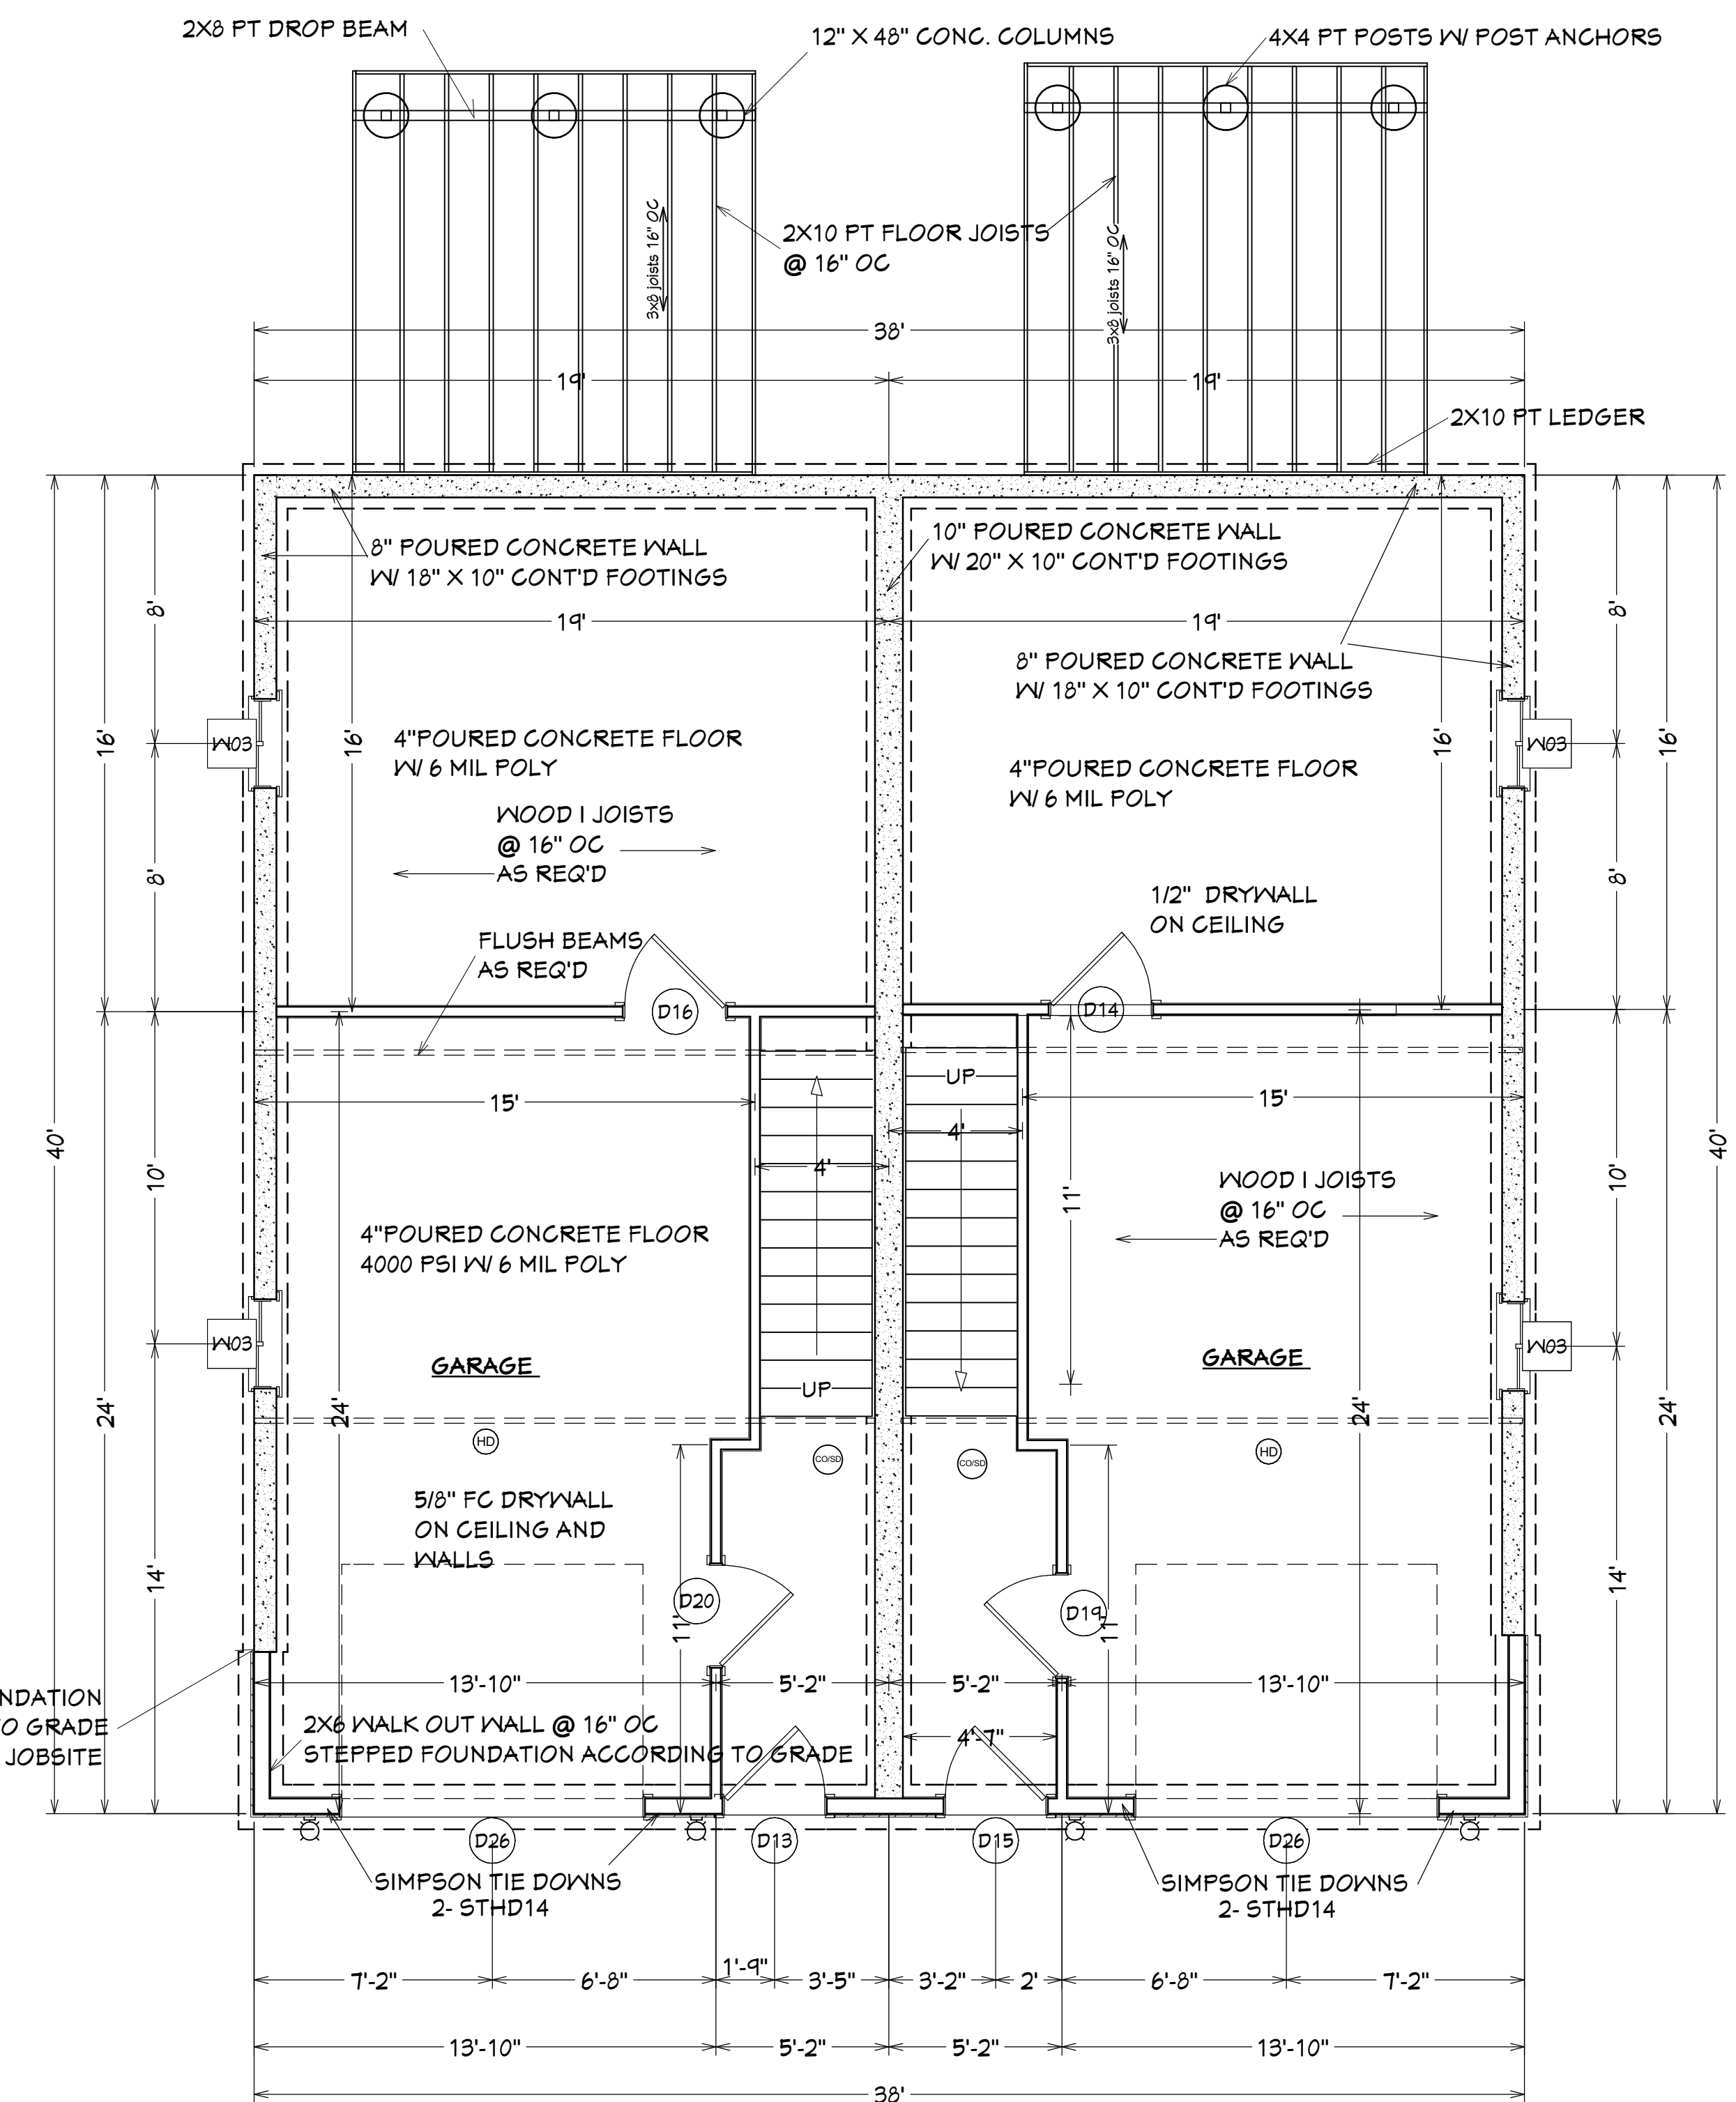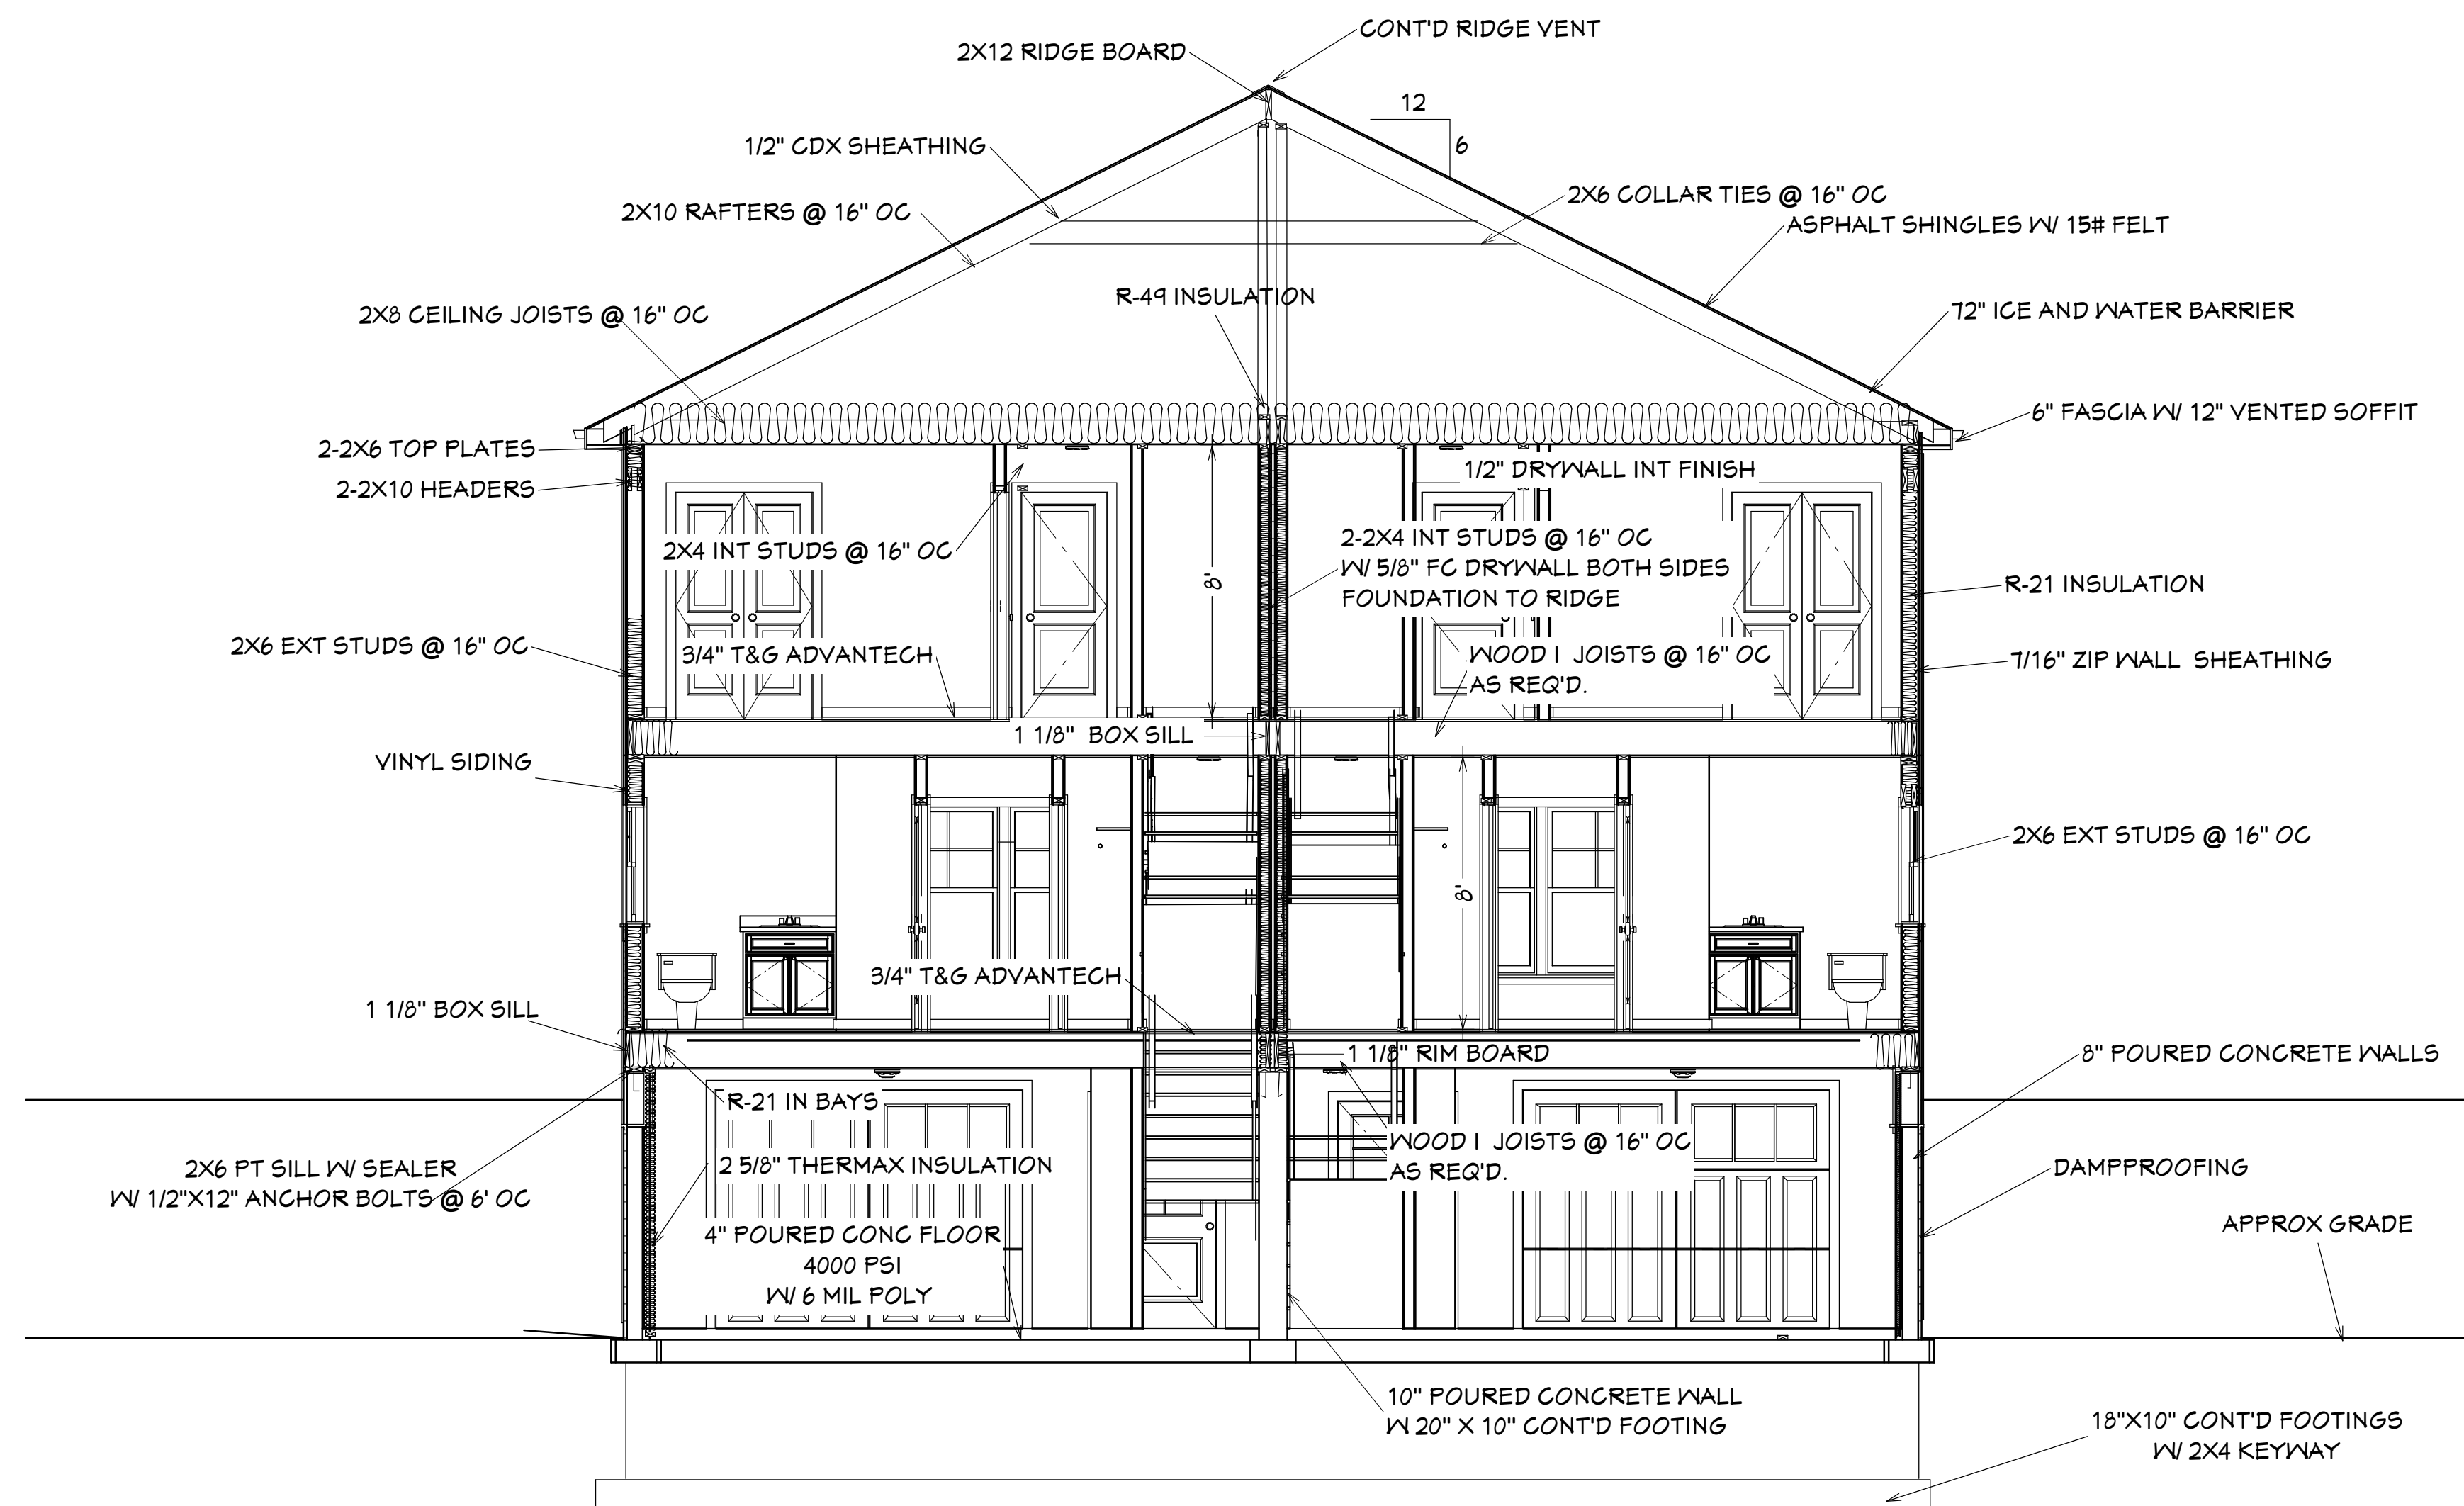

WINDOW SCHEDULE												
NUMBER	LABEL	QTY	FLOOR	SIZE	WIDTH	HEIGHT	R/O	EGRESS	DESCRIPTION	HEADER	CODE	MANUFA
W01	2436DH TEMP GLASS	1	1	2436DH	28"	42"	30"X44"		DOUBLE HUNG	2X10X33" (2)		
W02	2436DH TEMP GLASS	1	1	2436DH	28"	42"	30"X44"		DOUBLE HUNG	2X10X33" (2)		
W03	2816RS	4	0	2816RS	32"	18"	34"X20"		RIGHT SLIDING	2X10X37" (2)		
W04	3030DC	2	1	3030DC	36"	35 7/8"	38"X37 7/8"		DBL CASEMENT-LHL/RHR	2X10X41" (2)		
W05	3046DH	8	2	3046DH	36"	54"	38"X56"		DOUBLE HUNG	2X10X41" (2)		
W06	3050DH	8	1	3050DH	36"	60"	38"X62"		DOUBLE HUNG	2X10X41" (2)		

DOOR SCHEDULE										
NUMBER	LABEL	QTY	FLOOR	SIZE	WIDTH	HEIGHT	R/O	DESCRIPTION	HEADER	THICKNESS
D01	1268	1	2	1268 R IN	14"	80"	16"X82 1/2"	HINGED-DOOR P04	2X10X19" (2)	1 3/8"
D02	1468	1	2	1468 L IN	16"	80"	18"X82 1/2"	HINGED-DOOR P04	2X10X21" (2)	1 3/8"
D03	2068	1	1	2068 R	23 7/8"	80"	25 7/8"X82 1/2"	2 DR. BIFOLD-SLAB	2X10X28 7/8" (2)	1 3/8"
D04	2068	1	1	2068 R IN	24 1/2"	80"	26 1/2"X82 1/2"	HINGED-DOOR P04	2X10X29 1/2" (2)	1 3/8"
D05	2668	1	1	2668 L IN	30"	80"	32"X82 1/2"	HINGED-DOOR P04	2X10X35" (2)	1 3/8"
D06	2668	1	1	2668 R IN	30"	80"	32"X82 1/2"	HINGED-DOOR P04	2X10X35" (2)	1 3/8"
D07	2668	2	2	2668 L IN	30"	80"	32"X82 1/2"	HINGED-DOOR P04	2X10X35" (2)	1 3/8"
D08	2668	1	2	2668 R IN	29 3/4"	80"	31 3/4"X82 1/2"	HINGED-DOOR P04	2X10X34 11/16" (2)	1 3/8"
D09	2668	4	2	2668 R IN	30"	80"	32"X82 1/2"	HINGED-DOOR P04	2X10X35" (2)	1 3/8"
D10	2868	1	1	2868 L IN	31 7/8"	80"	33 7/8"X82 1/2"	HINGED-DOOR P04	2X10X36 7/8" (2)	1 3/8"
D11	2868	1	1	2868 R IN	32"	80"	34"X82 1/2"	HINGED-DOOR P04	2X10X37" (2)	1 3/8"
D12	2868	1	2	2868 L IN	32 5/16"	80"	34 5/16"X82 1/2"	HINGED-DOOR P04	2X10X37 5/16" (2)	1 3/8"
D13	3068	1	0	3068 L EX	36"	80"	38"X83"	EXT. HINGED-DOOR E02	2X10X41" (2)	1 3/4"
D14	3068	1	0	3068 L IN	36"	80"	38"X82 1/2"	HINGED-DOOR P04	2X10X41" (2)	1 3/8"
D15	3068	1	0	3068 R EX	36"	80"	38"X83"	EXT. HINGED-DOOR E02	2X10X41" (2)	1 3/4"
D16	3068	1	0	3068 R IN	36"	80"	38"X82 1/2"	HINGED-DOOR P04	2X10X41" (2)	1 3/8"
D17	3068	1	1	3068 L EX	36"	80"	38"X83"	EXT. HINGED-DOOR E06	2X10X41" (2)	1 3/4"
D18	3068	1	1	3068 R EX	36"	80"	38"X83"	EXT. HINGED-DOOR E06	2X10X41" (2)	1 3/4"
D19	3068 FIRE DR	1	0	3068 L IN	36 5/16"	80"	38 5/16"X82 1/2"	HINGED-DOOR P04	2X10X41 5/16" (2)	1 3/8"
D20	3068 FIRE DR	1	0	3068 R IN	36"	80"	38"X82 1/2"	HINGED-DOOR P04	2X10X41" (2)	1 3/8"
D21	4068	1	1	4068 L/R	48"	80"	50"X82 1/2"	DOUBLE POCKET-DOOR P04	2X10X53" (2)	1 3/8"
D22	4068	7	2	4068 L/R IN	48"	80"	50"X82 1/2"	DOUBLE HINGED-DOOR P04	2X10X53" (2)	1 3/8"
D23	4168	1	2	4168 L/R IN	49"	80"	51"X82 1/2"	DOUBLE HINGED-DOOR P04	2X10X54" (2)	1 3/8"
D24	5068	1	1	5068 L/R	60"	80"	62"X82 1/2"	DOUBLE POCKET-DOOR P04	2X10X65" (2)	1 3/8"
D25	5068	2	1	5068 R IN	60"	80"	62"X82 1/2"	SLIDER-SLAB	2X10X65" (2)	1 3/8"
D26	9070	2	0	9070	108"	84"	110"X87"	GARAGE-GARAGE DOOR CHD06	2X12X113" (2)	1 3/4"

REVISION TABLE	
NUMBER	DATE

DRAWING PREPARED FOR
WHEELER
CONSTRUCTION

FOUNDATION PLAN
CROSS SECTION
WINDOW AND DOOR SCH

DRAWINGS PROVIDED BY
 LAURA'S ARCHITECTURAL DRAFTING AND DESIGN
 220 TAYLOR ST., GRANBY, MA 01033 413-467-2899
 BUILDING CODES REFERENCED:
 NINTH EDITION CMR180
 2015 INTERNATIONAL RESIDENTIAL CODE

DATE:

5/23/2021

SCALE:

1/4"=1'-0"

SHEET:

P-3