

To the best of my knowledge these plans are drawn to comply with owner's and/ or builder's specifications and any changes made on them after prints are made will be done at the owner's and / or builder's expense and responsibility. The contractor shall verify all dimensions and enclosed drawing. LAURA'S ARCH DRAFTING AND DESIGN is not liable for errors once construction has begun. While every effort has been made in the preparation of this plan to avoid mistakes, the maker can not guarantee against human error. The contractor of the job must check all dimensions and other details prior to construction and be solely responsible thereafter.

NUMBER	DATE	REVISION TABLE	REVISOR	DESCRIPTION

DRAWING PREPARED FOR

ELEVATIONS

DRAWINGS PROVIDED BY
 LAURA'S ARCHITECTURAL DRAFTING AND DESIGN
 220 TAYLOR ST, GRANBY, MA 01033 413-467-2899
 BUILDING CODES REFERENCED:
 NINTH EDITION CMR180
 2015 INTERNATIONAL RESIDENTIAL CODE

DATE:



5/20/2021

SCALE:

1/4"=1'0"

SHEET:

P-1

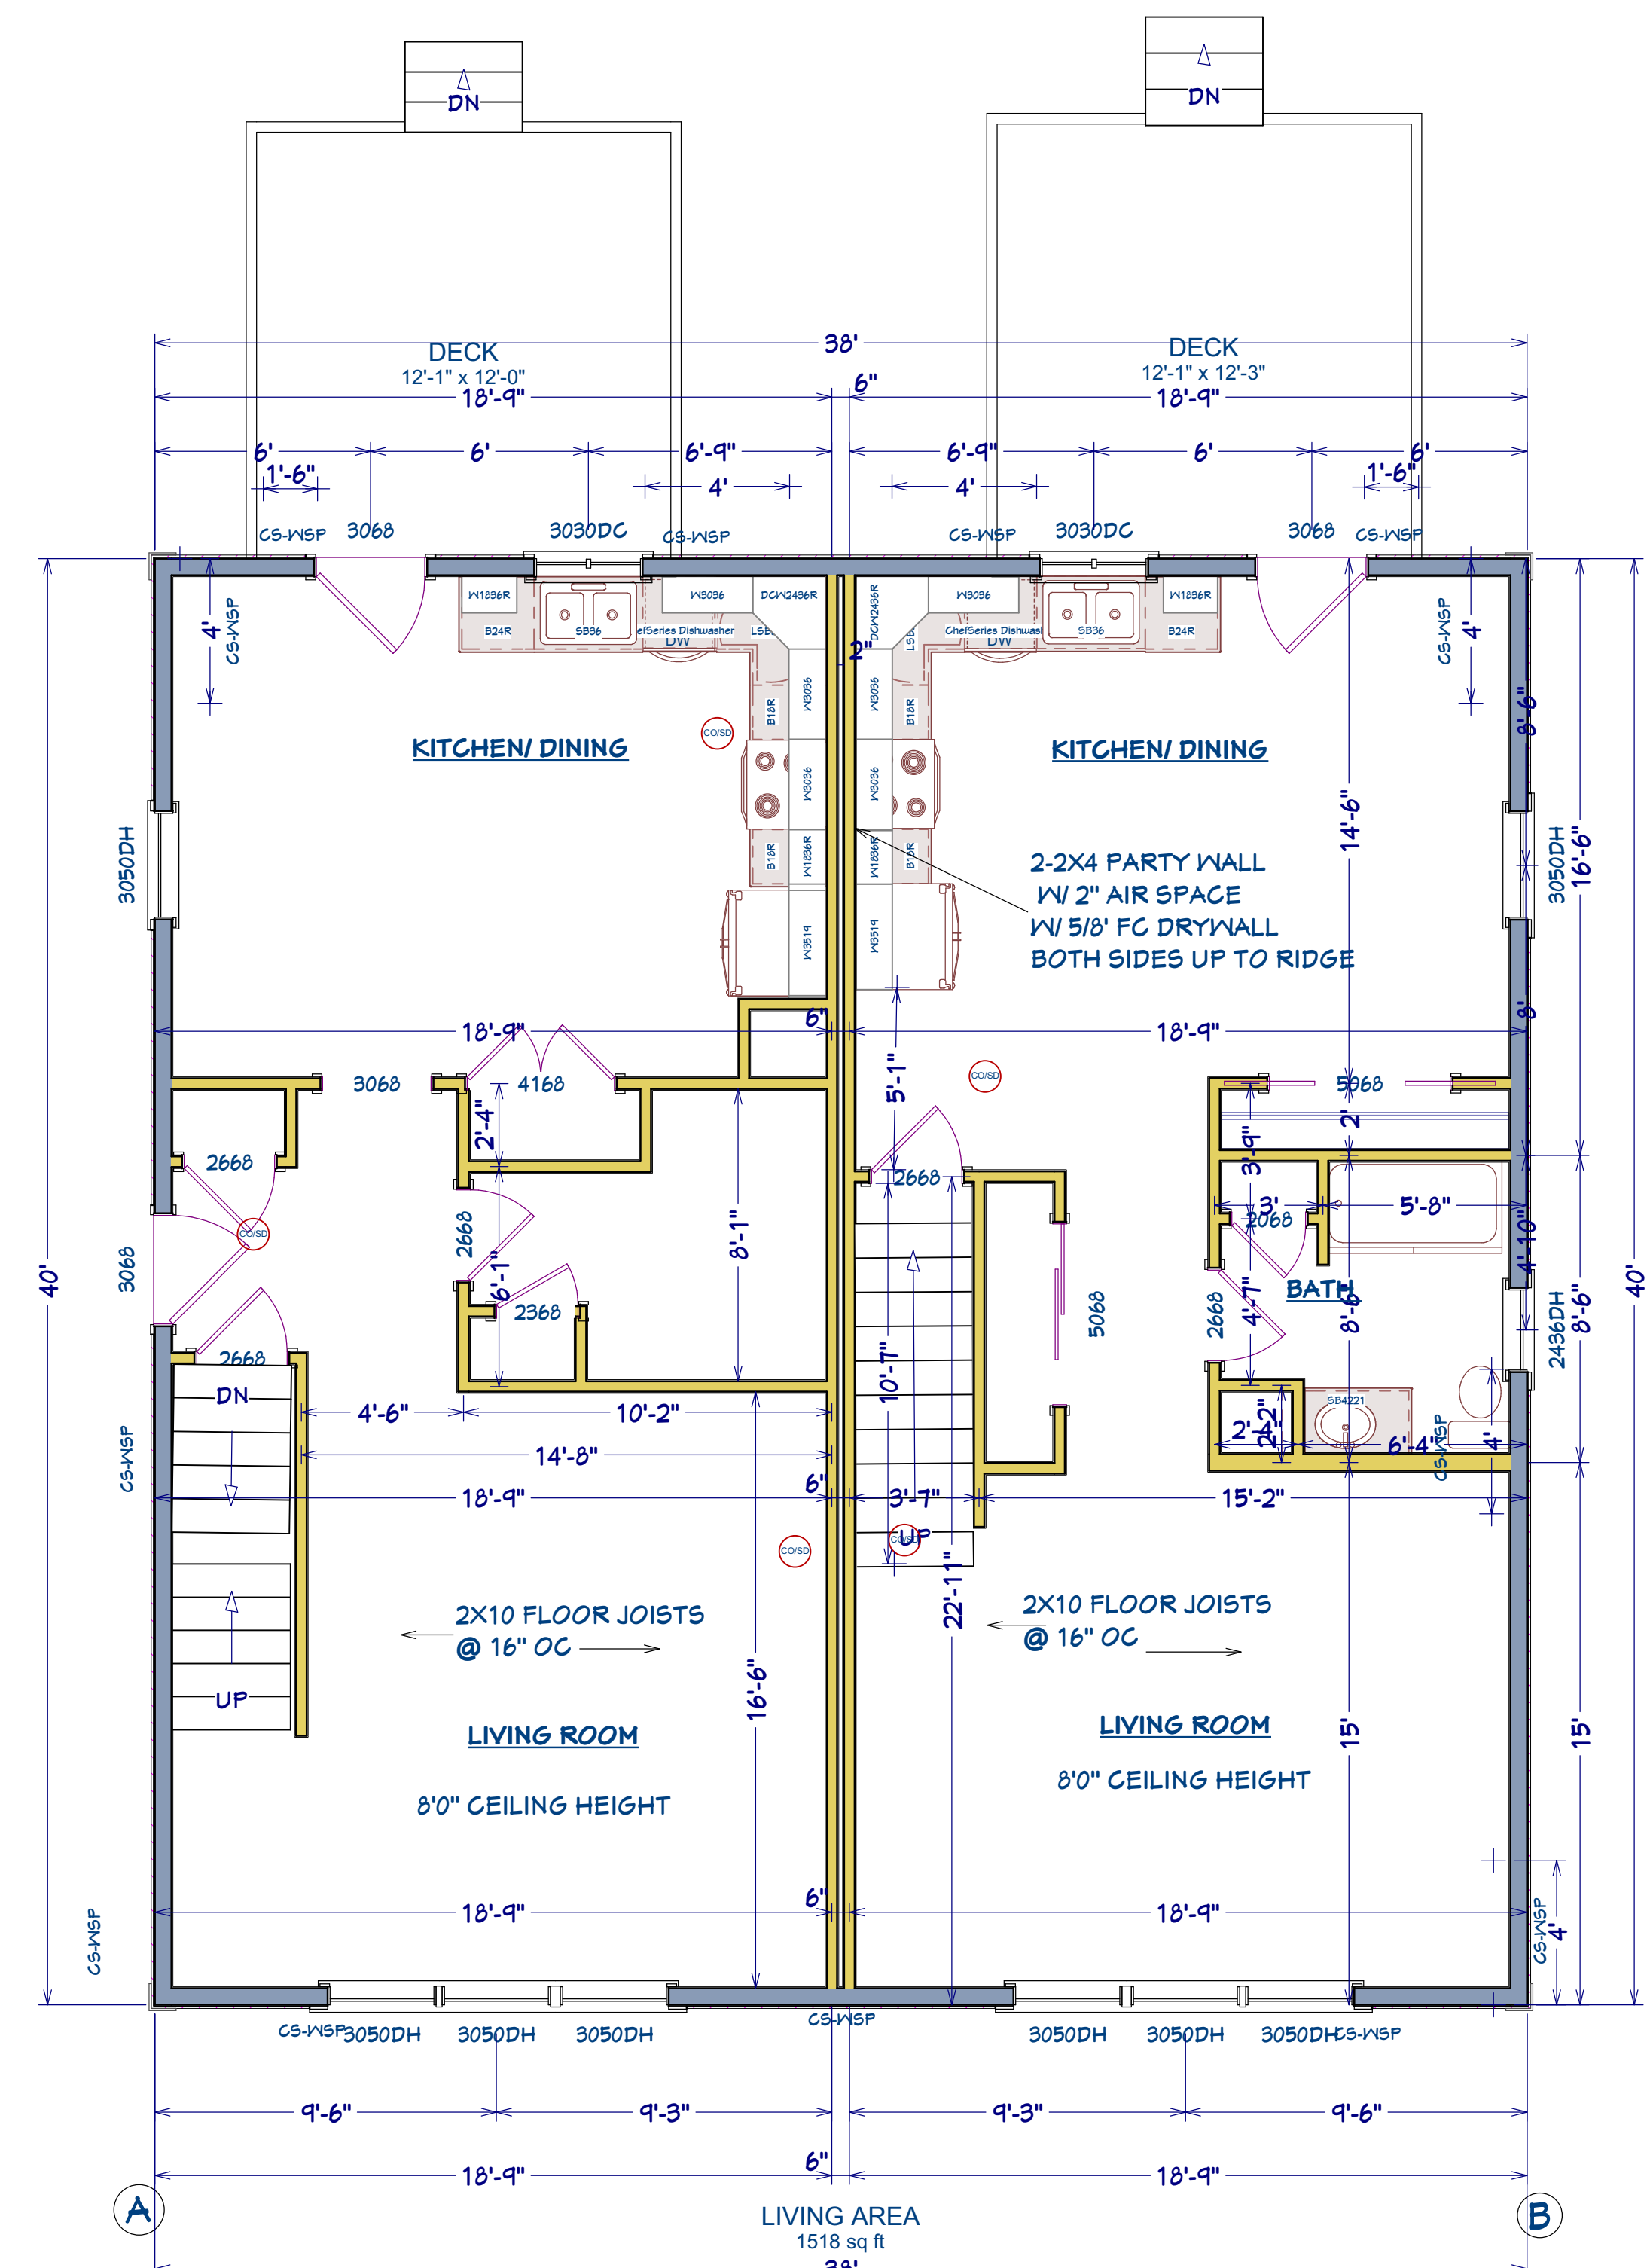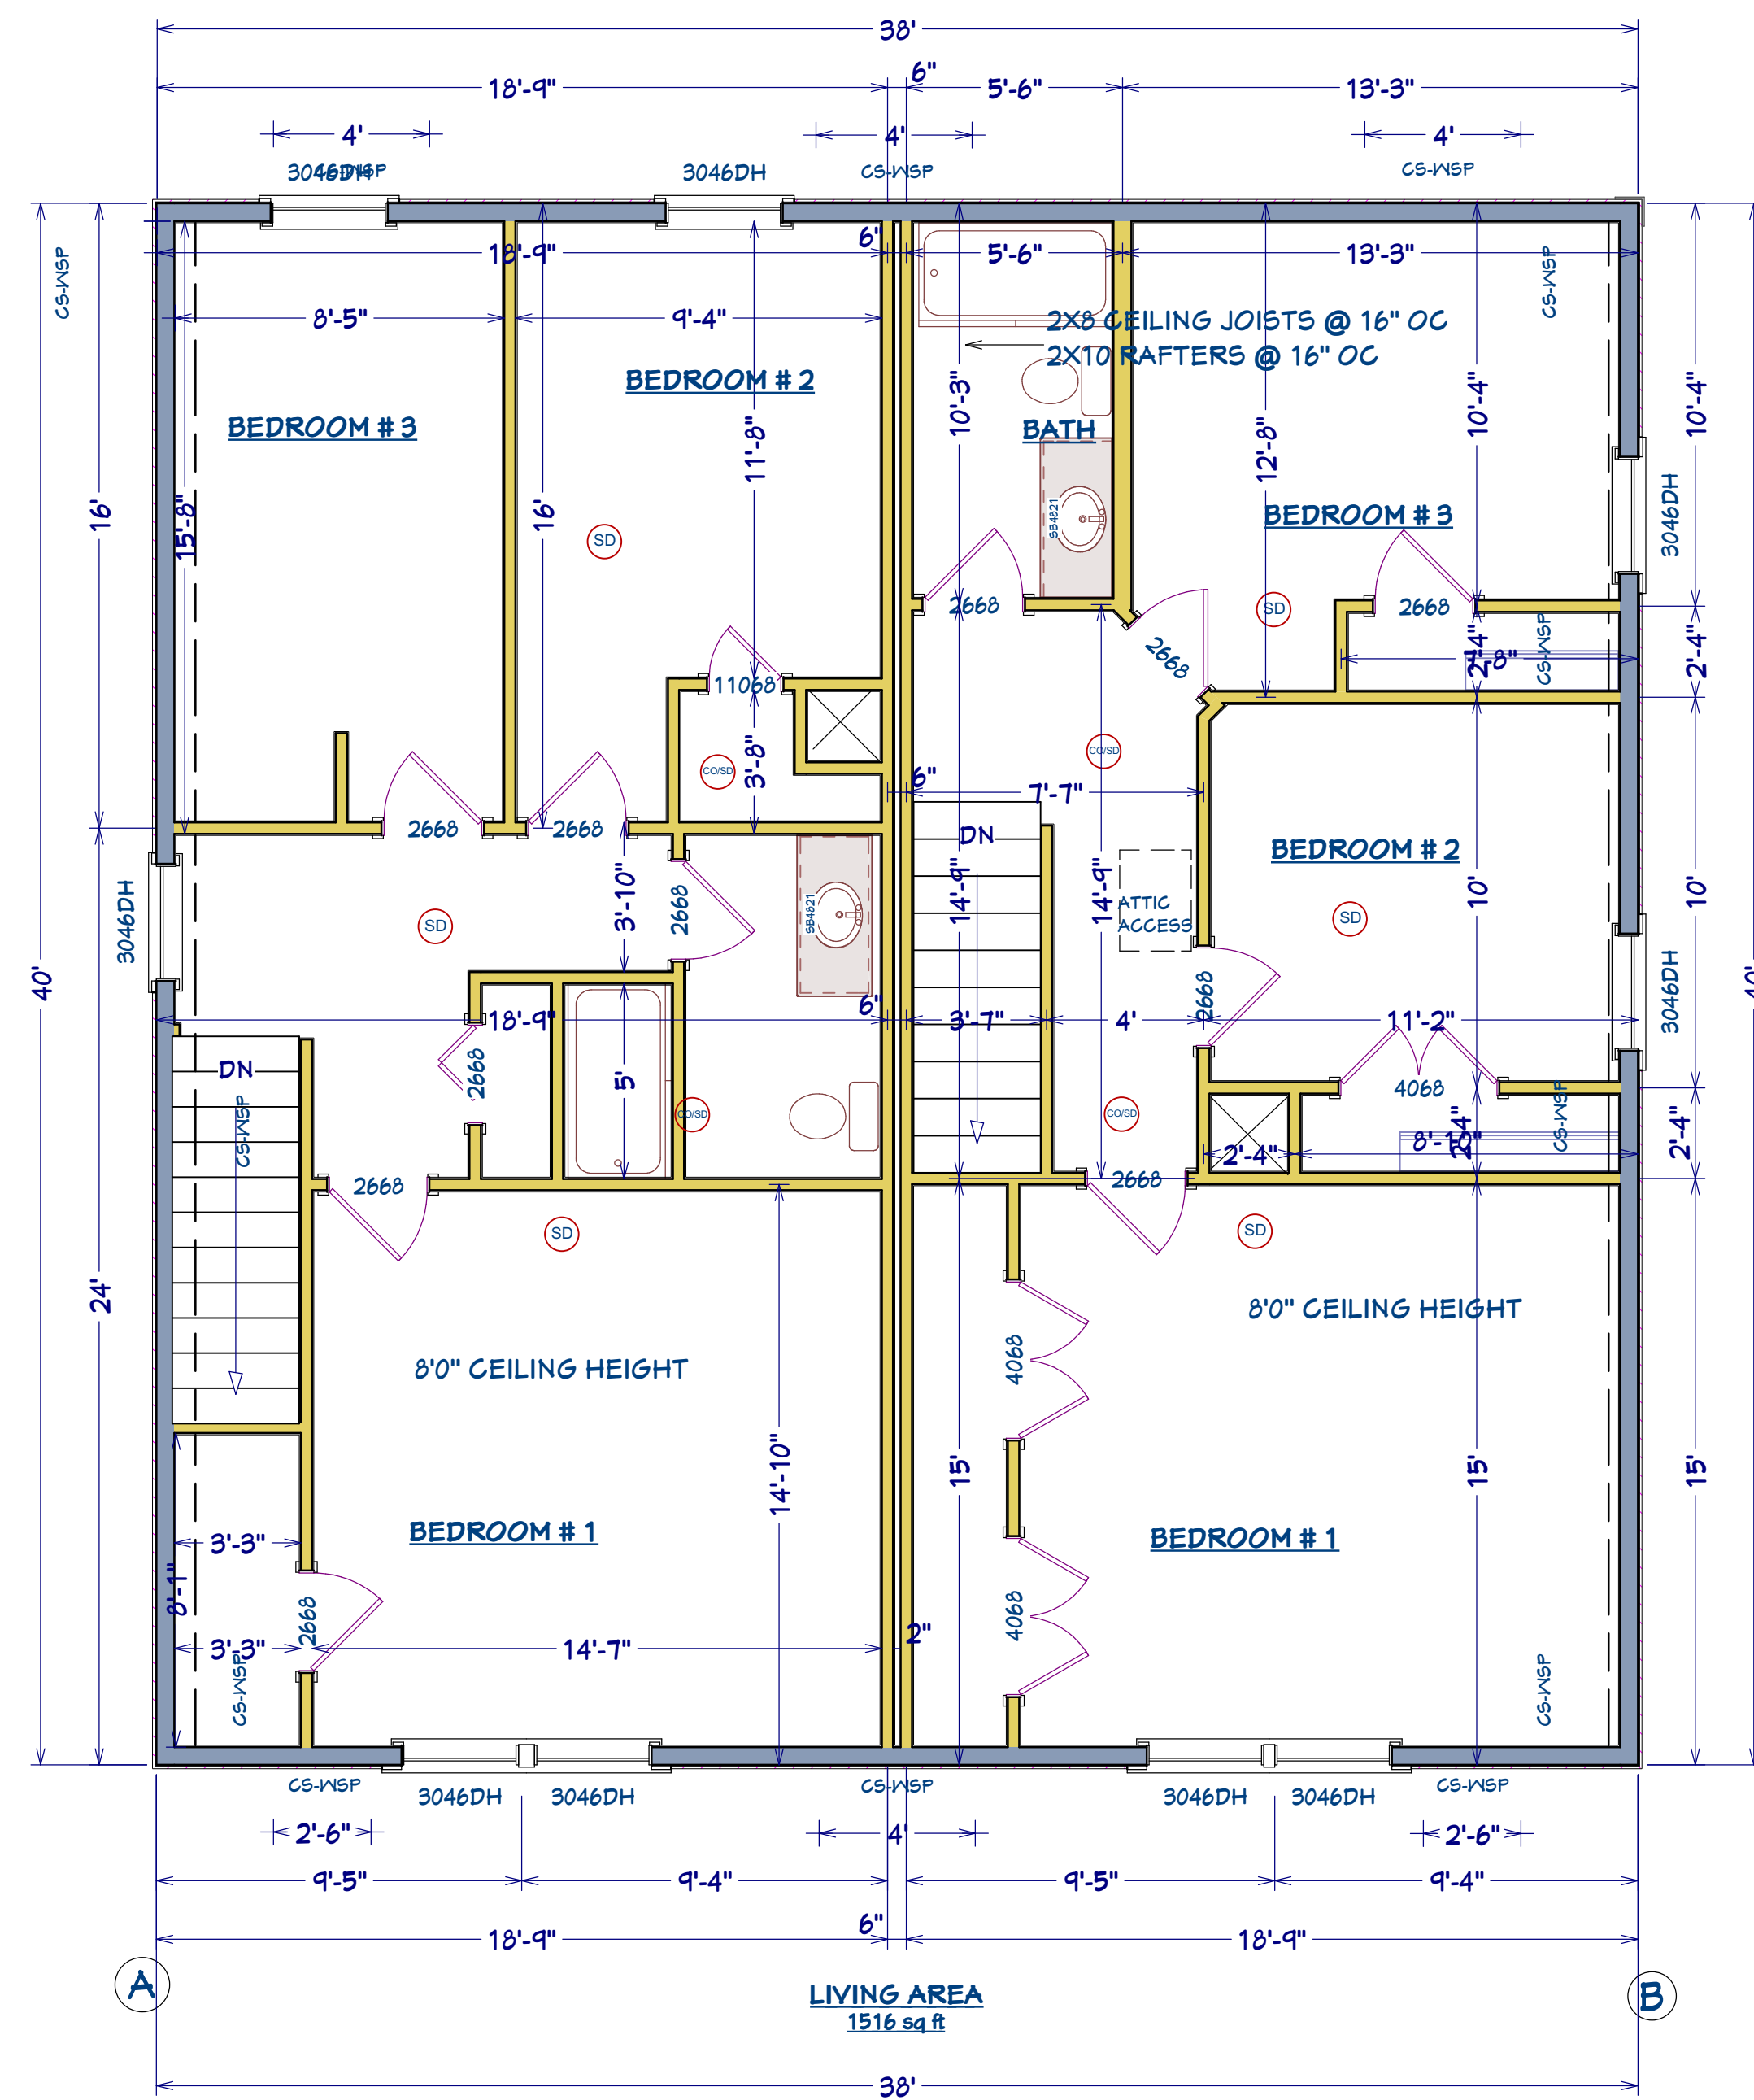

NUMBER	DATE	REVISION	DESCRIPTION

DRAWING PREPARED FOR

FLOOR PLAN

DRAWINGS PROVIDED BY:
 LAURA'S ARCHITECTURAL DRAFTING AND DESIGN
 220 TAYLOR ST., GRANBY, MA 01033 413-467-2899
 BUILDING CODES REFERENCED:
 NINTH EDITION CMR180
 2015 INTERNATIONAL RESIDENTIAL CODE

DATE:


5/20/2021

SCALE:

1/4"=1'-0"

SHEET:

P-2

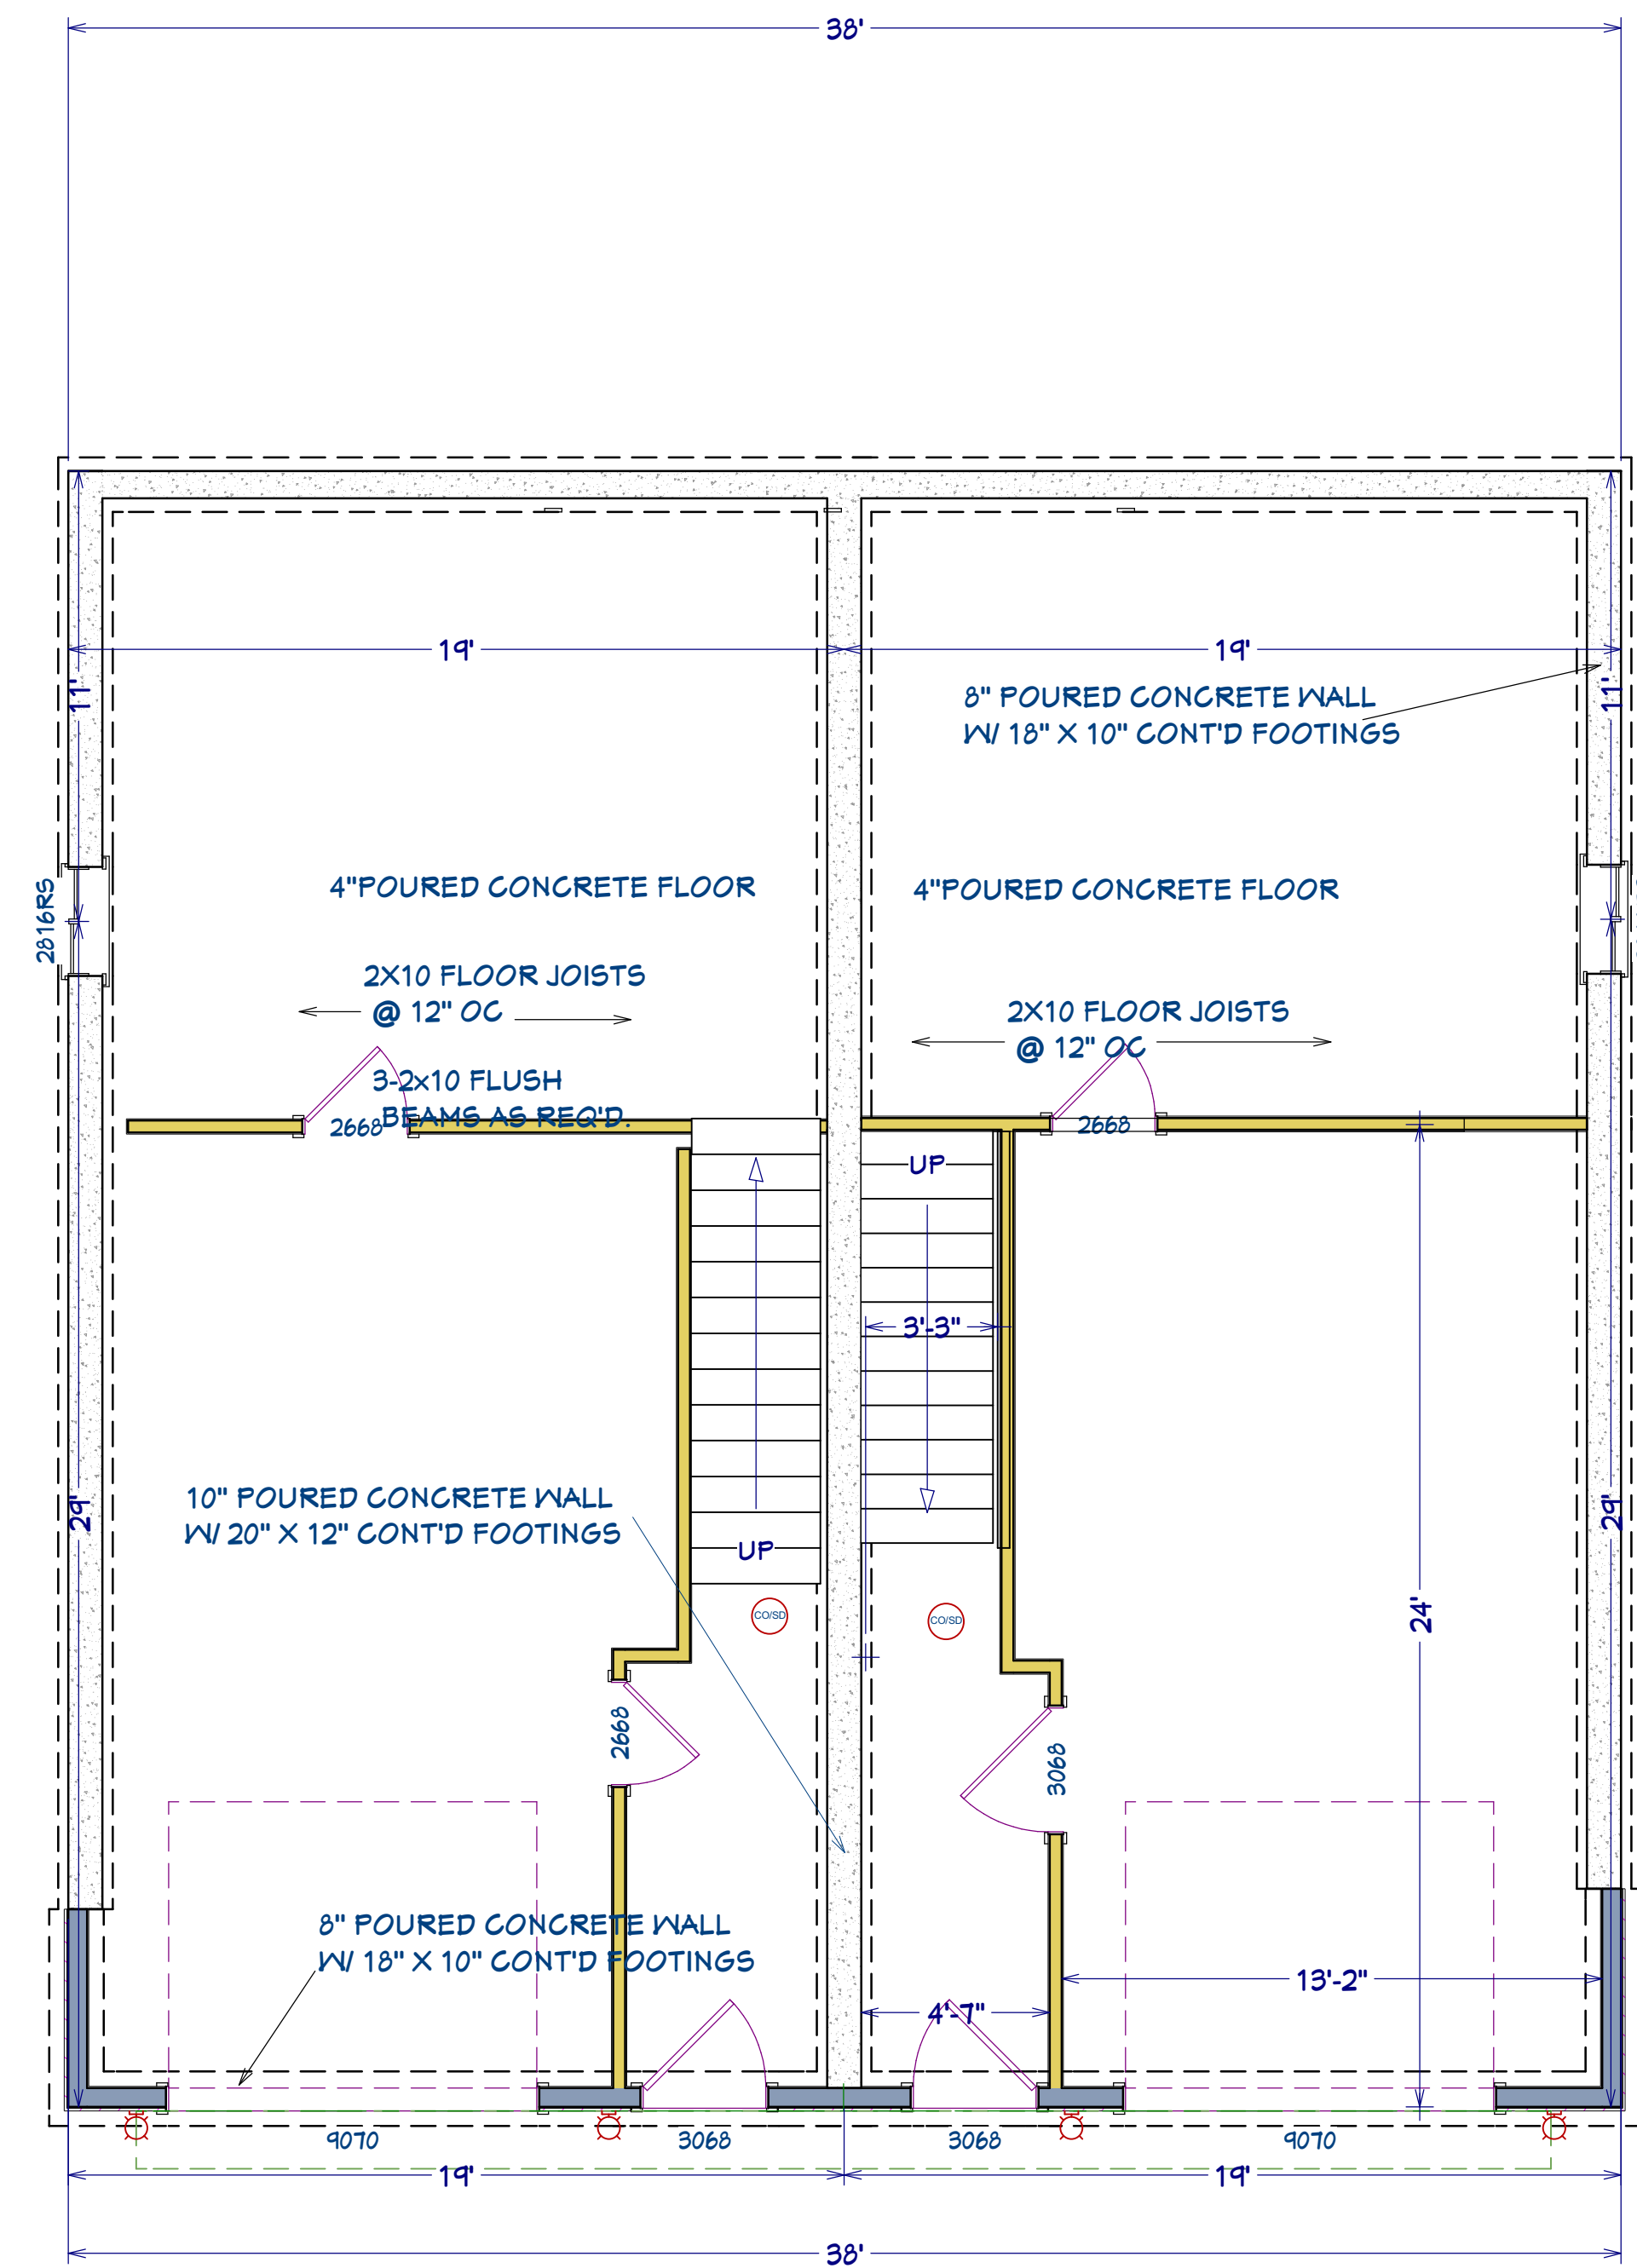

LIVING AREA
1519 sq ft

REVISION TABLE	
NUMBER	DATE

DRAWING PREPARED FOR

DRAWINGS PROVIDED BY
LAURA'S ARCHITECTURAL DRAFTING AND DESIGN
220 TAYLOR ST, GRANBY, MA 01033 413-467-2899
BUILDING CODES REFERENCED:
NINTH EDITION CMR180
2015 INTERNATIONAL RESIDENTIAL CODE

DATE:

5/20/2021

SCALE:

1/4"=1'-0"

SHEET:

P-3