

To the best of my knowledge these plans are drawn to comply with owner's and/ or builder's specifications and any changes made on them after prints are made will be done at the owner's and / or builder's expense and responsibility. The contractor shall verify all dimensions and enclosed drawing. LAURA'S HOME DRAFTING AND DESIGN is not liable for errors once construction has begun. While every effort has been made in the preparation of this plan to avoid mistakes, the maker can not guarantee against human error. The contractor of the job must check all dimensions and other details prior to construction and be solely responsible thereafter.

REVISION TABLE	
NUMBER	DATE

DRAWING PREPARED FOR  
**WHEELER**  
**CONSTRUCTION**

**ELEVATIONS**

DRAWINGS PROVIDED BY  
 LAURA'S HOME DRAFTING AND DESIGN  
 220 TAYLOR ST, GRANBY, MA 01033 413-461-2899  
 BUILDING CODES REFERENCED:  
 NINTH EDITION CMR180  
 2015 INTERNATIONAL RESIDENTIAL CODE

DATE:  
 7/29/2021

SCALE:  
 1/4"=1'0"


SHEET:  
**P-1**



**REAR ELEVATION 3/16"=1'0"**



**LEFT ELEVATION 3/16"=1'0"**

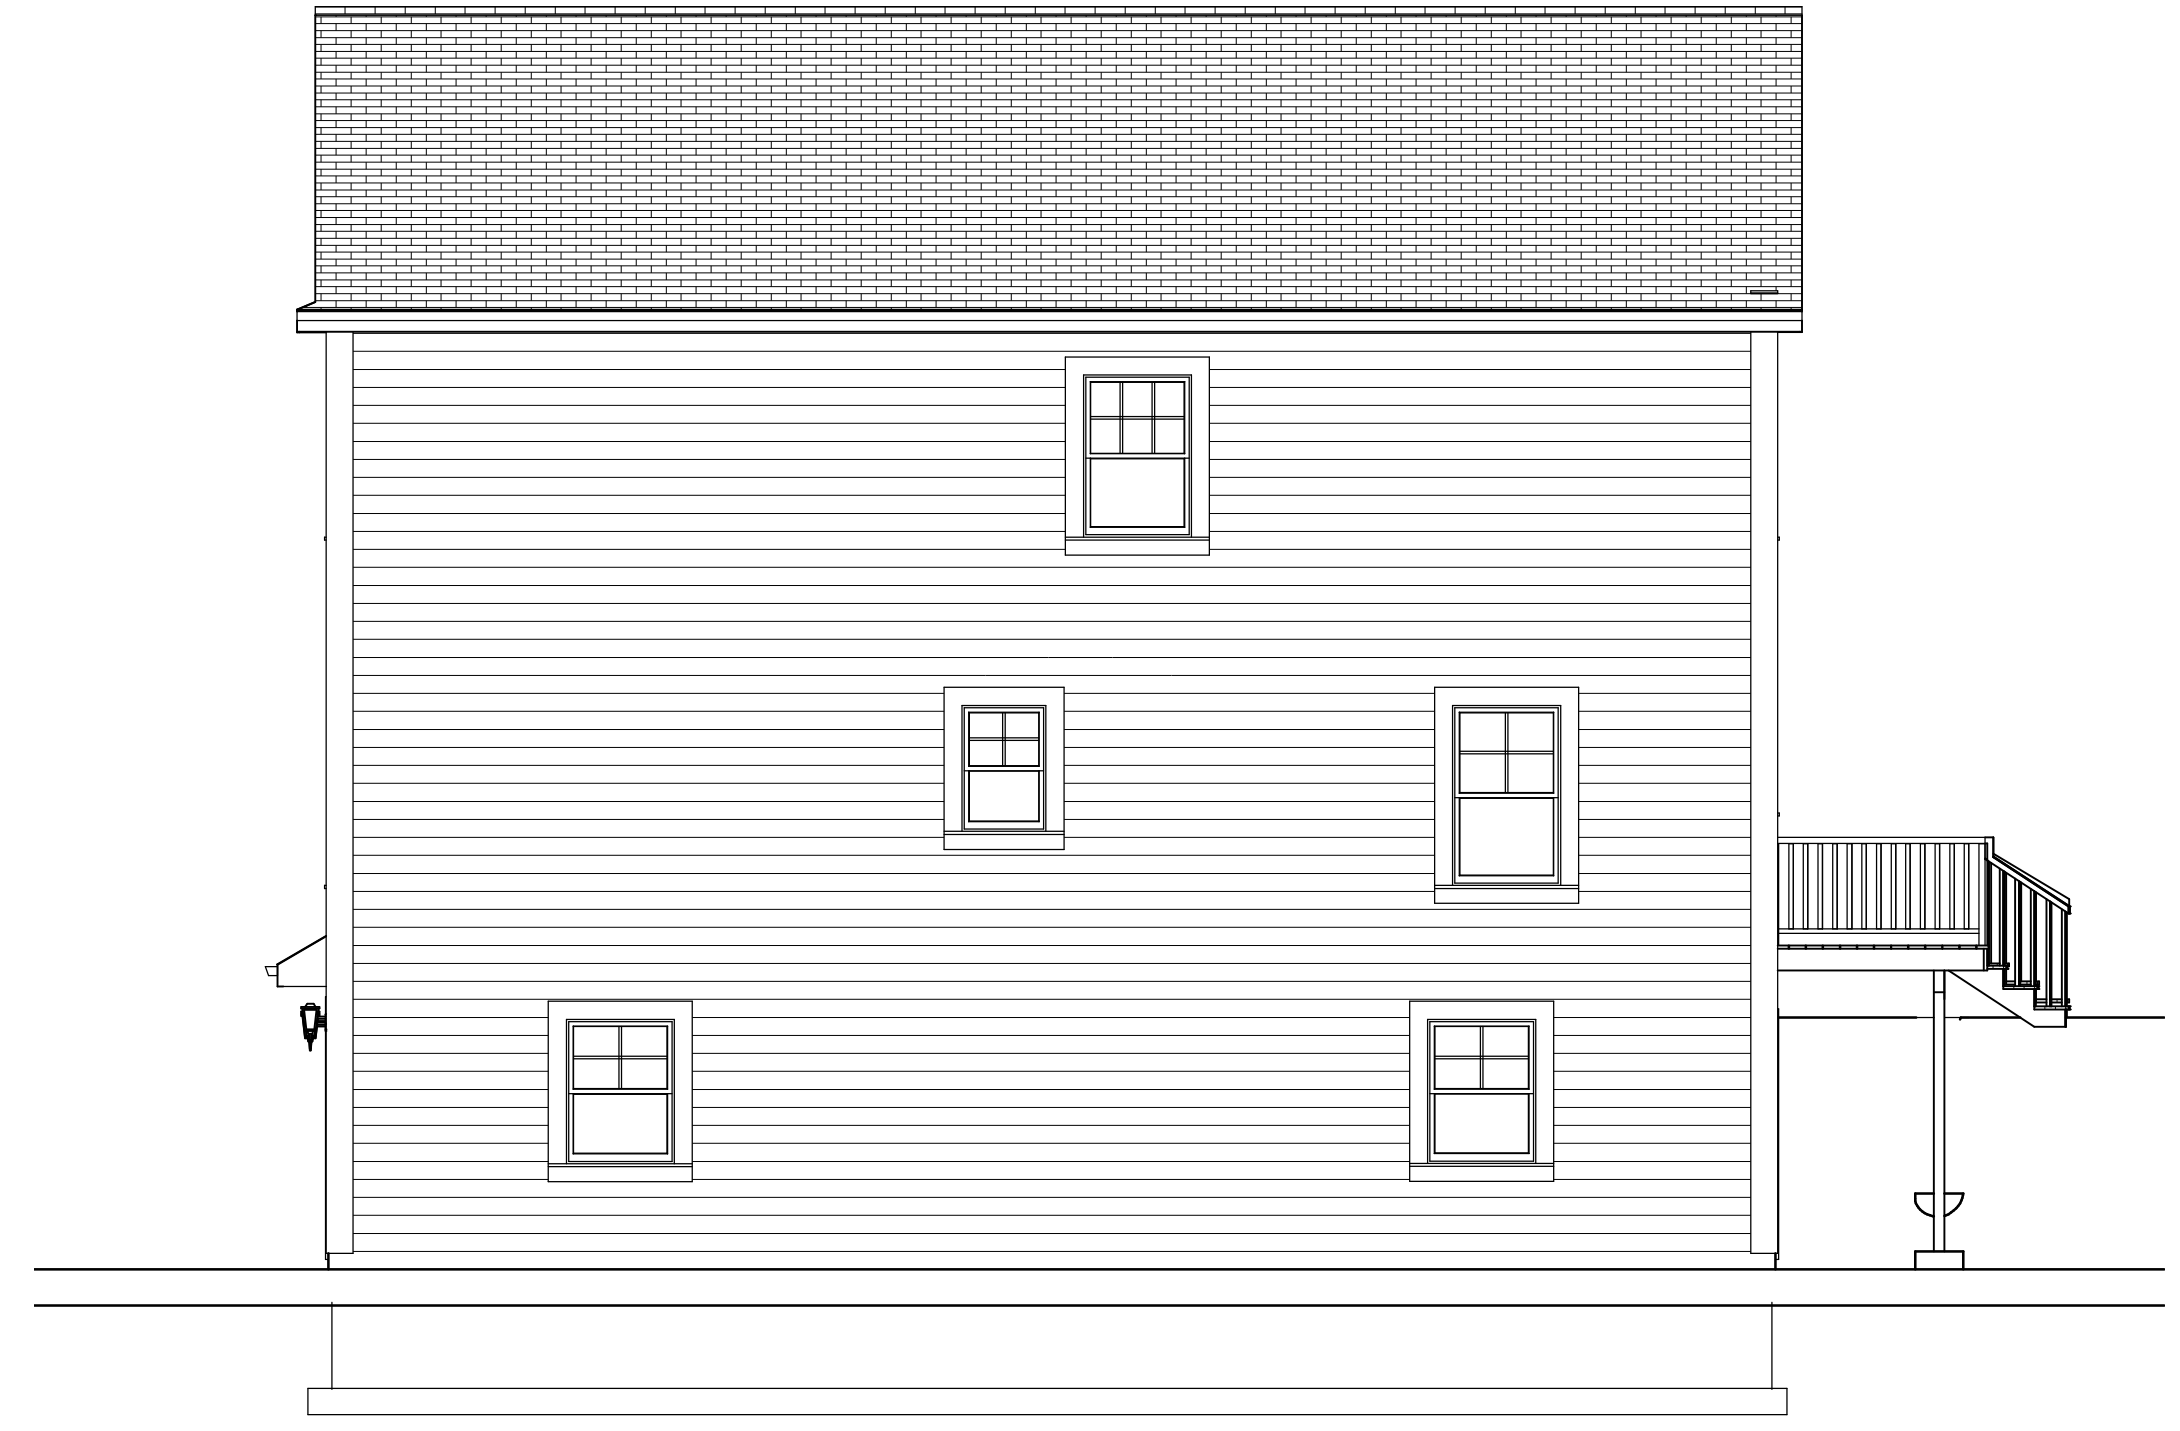

**RIGHT ELEVATION 3/16"=1'0"**




**FRONT ELEVATION 1/4"=1'0"**


12  
5

35'

4'

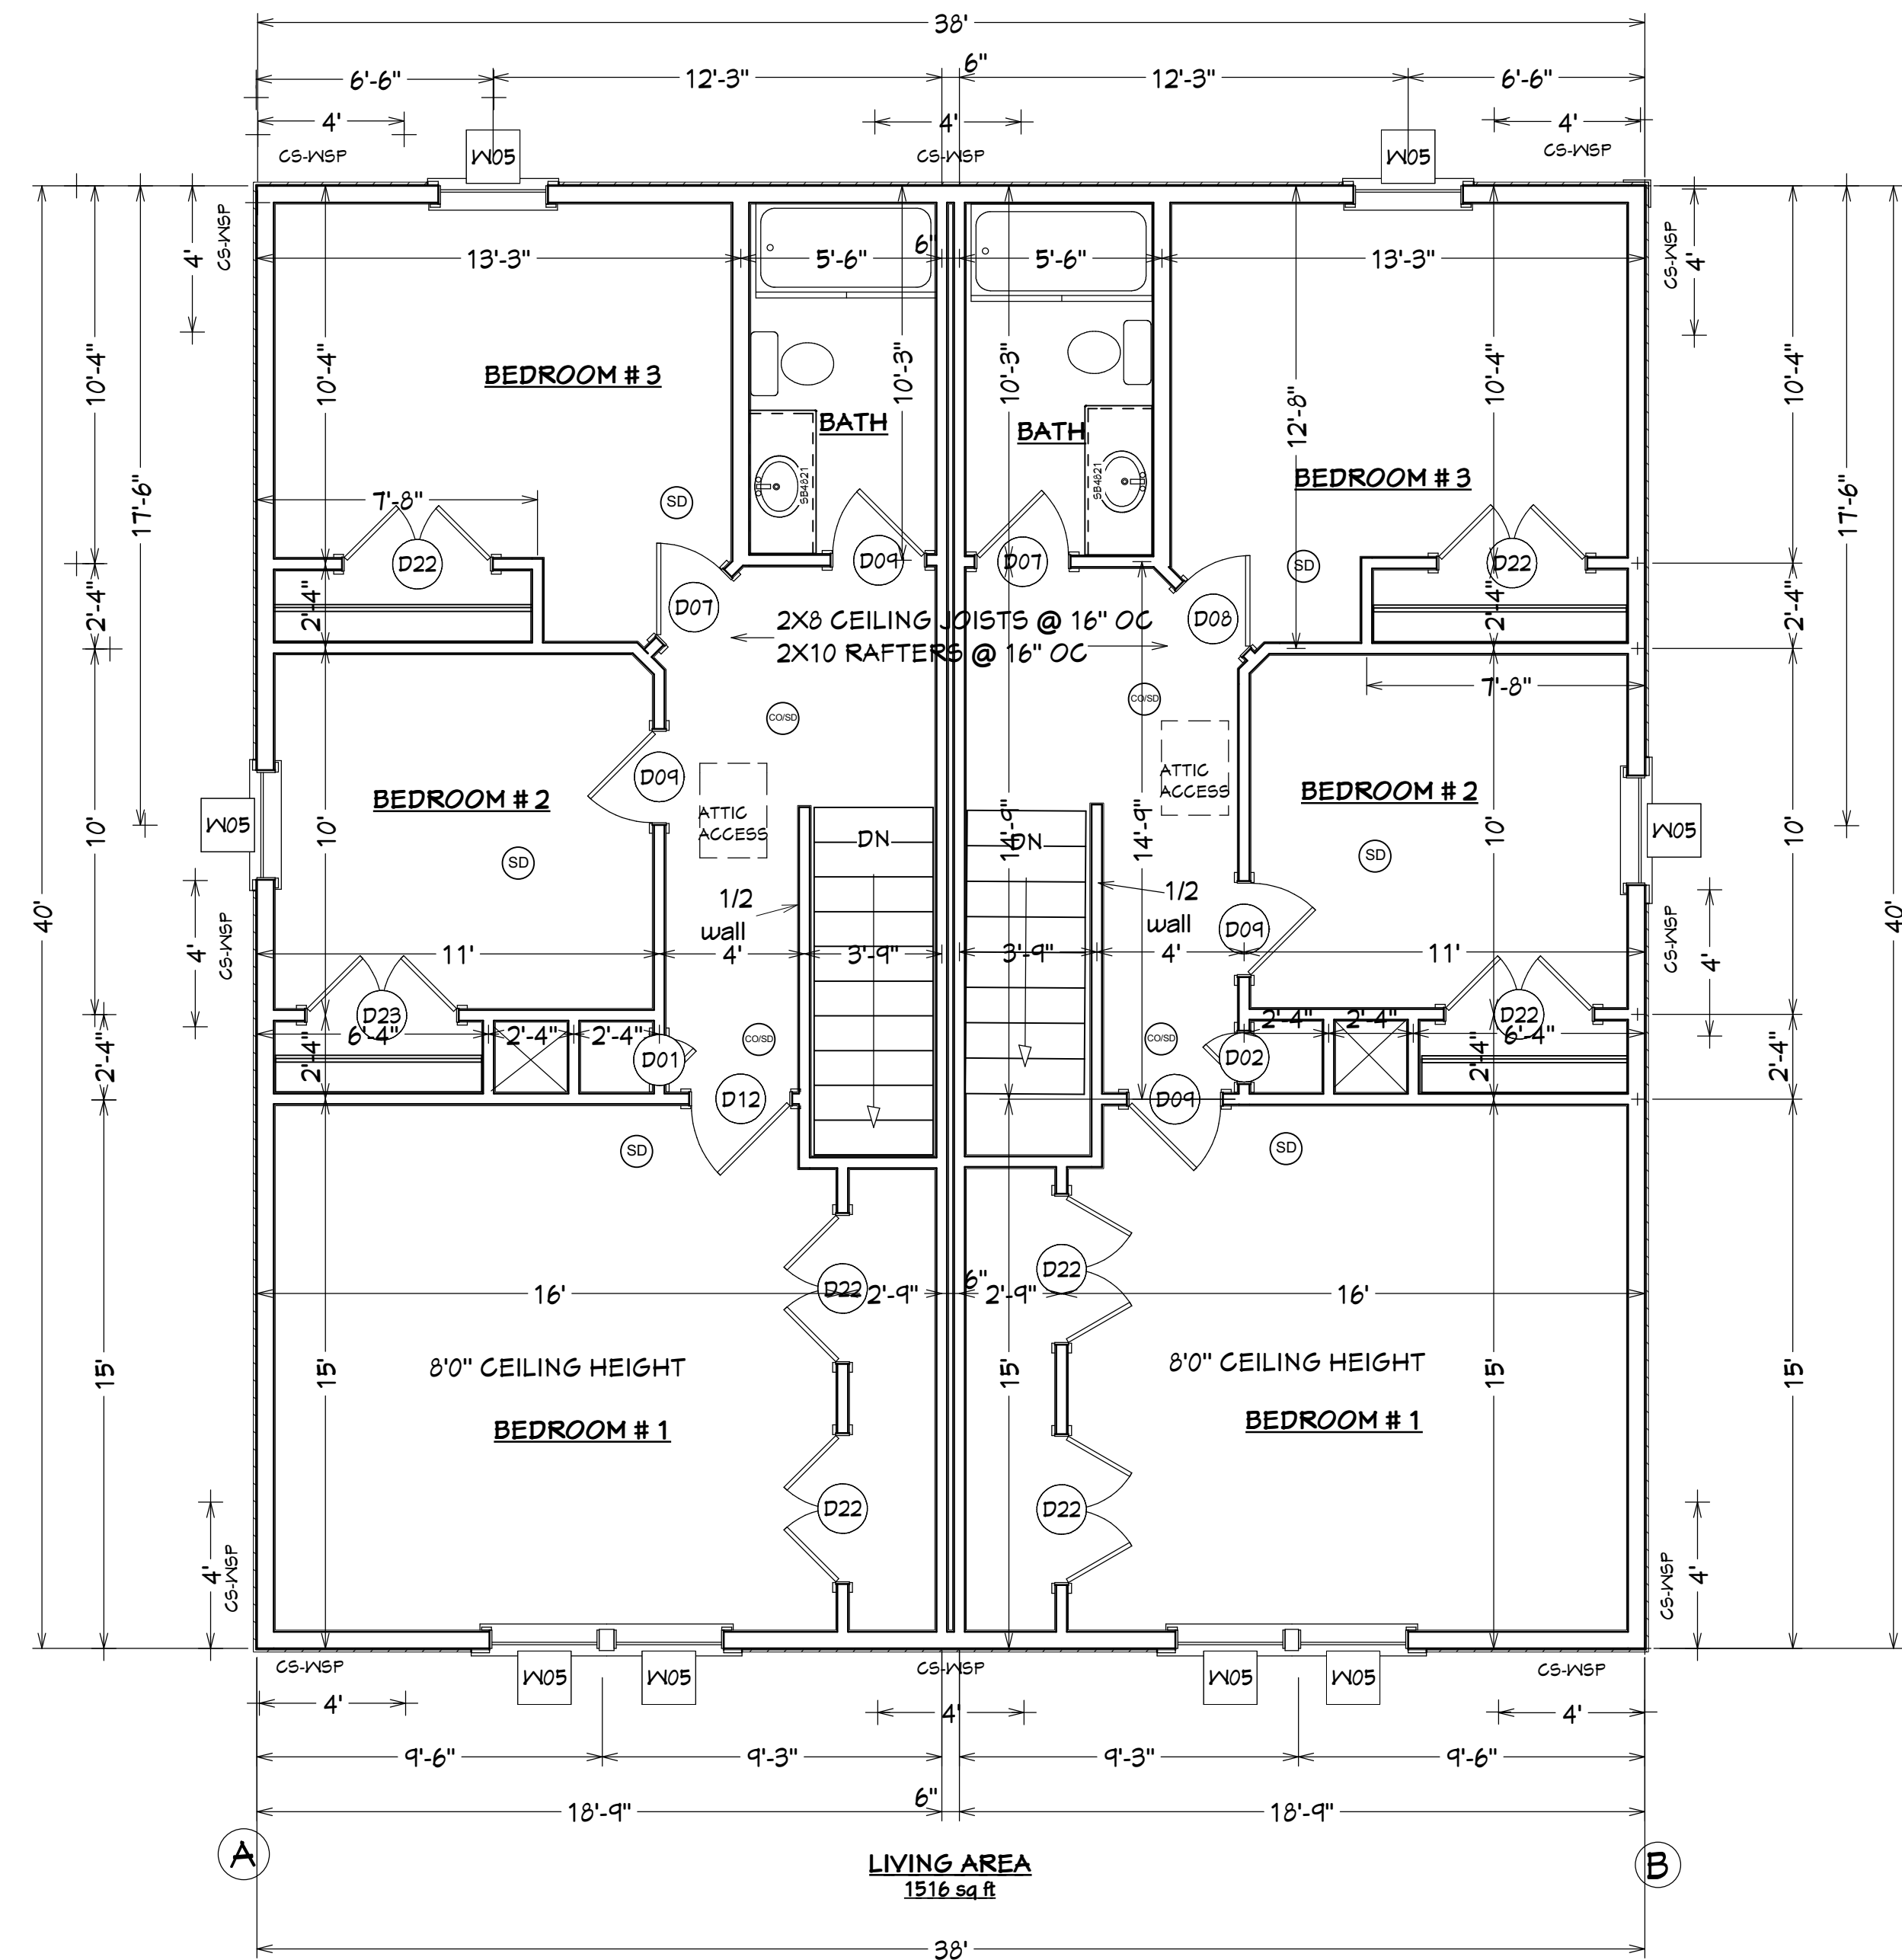

**SECOND FLOOR PLAN**

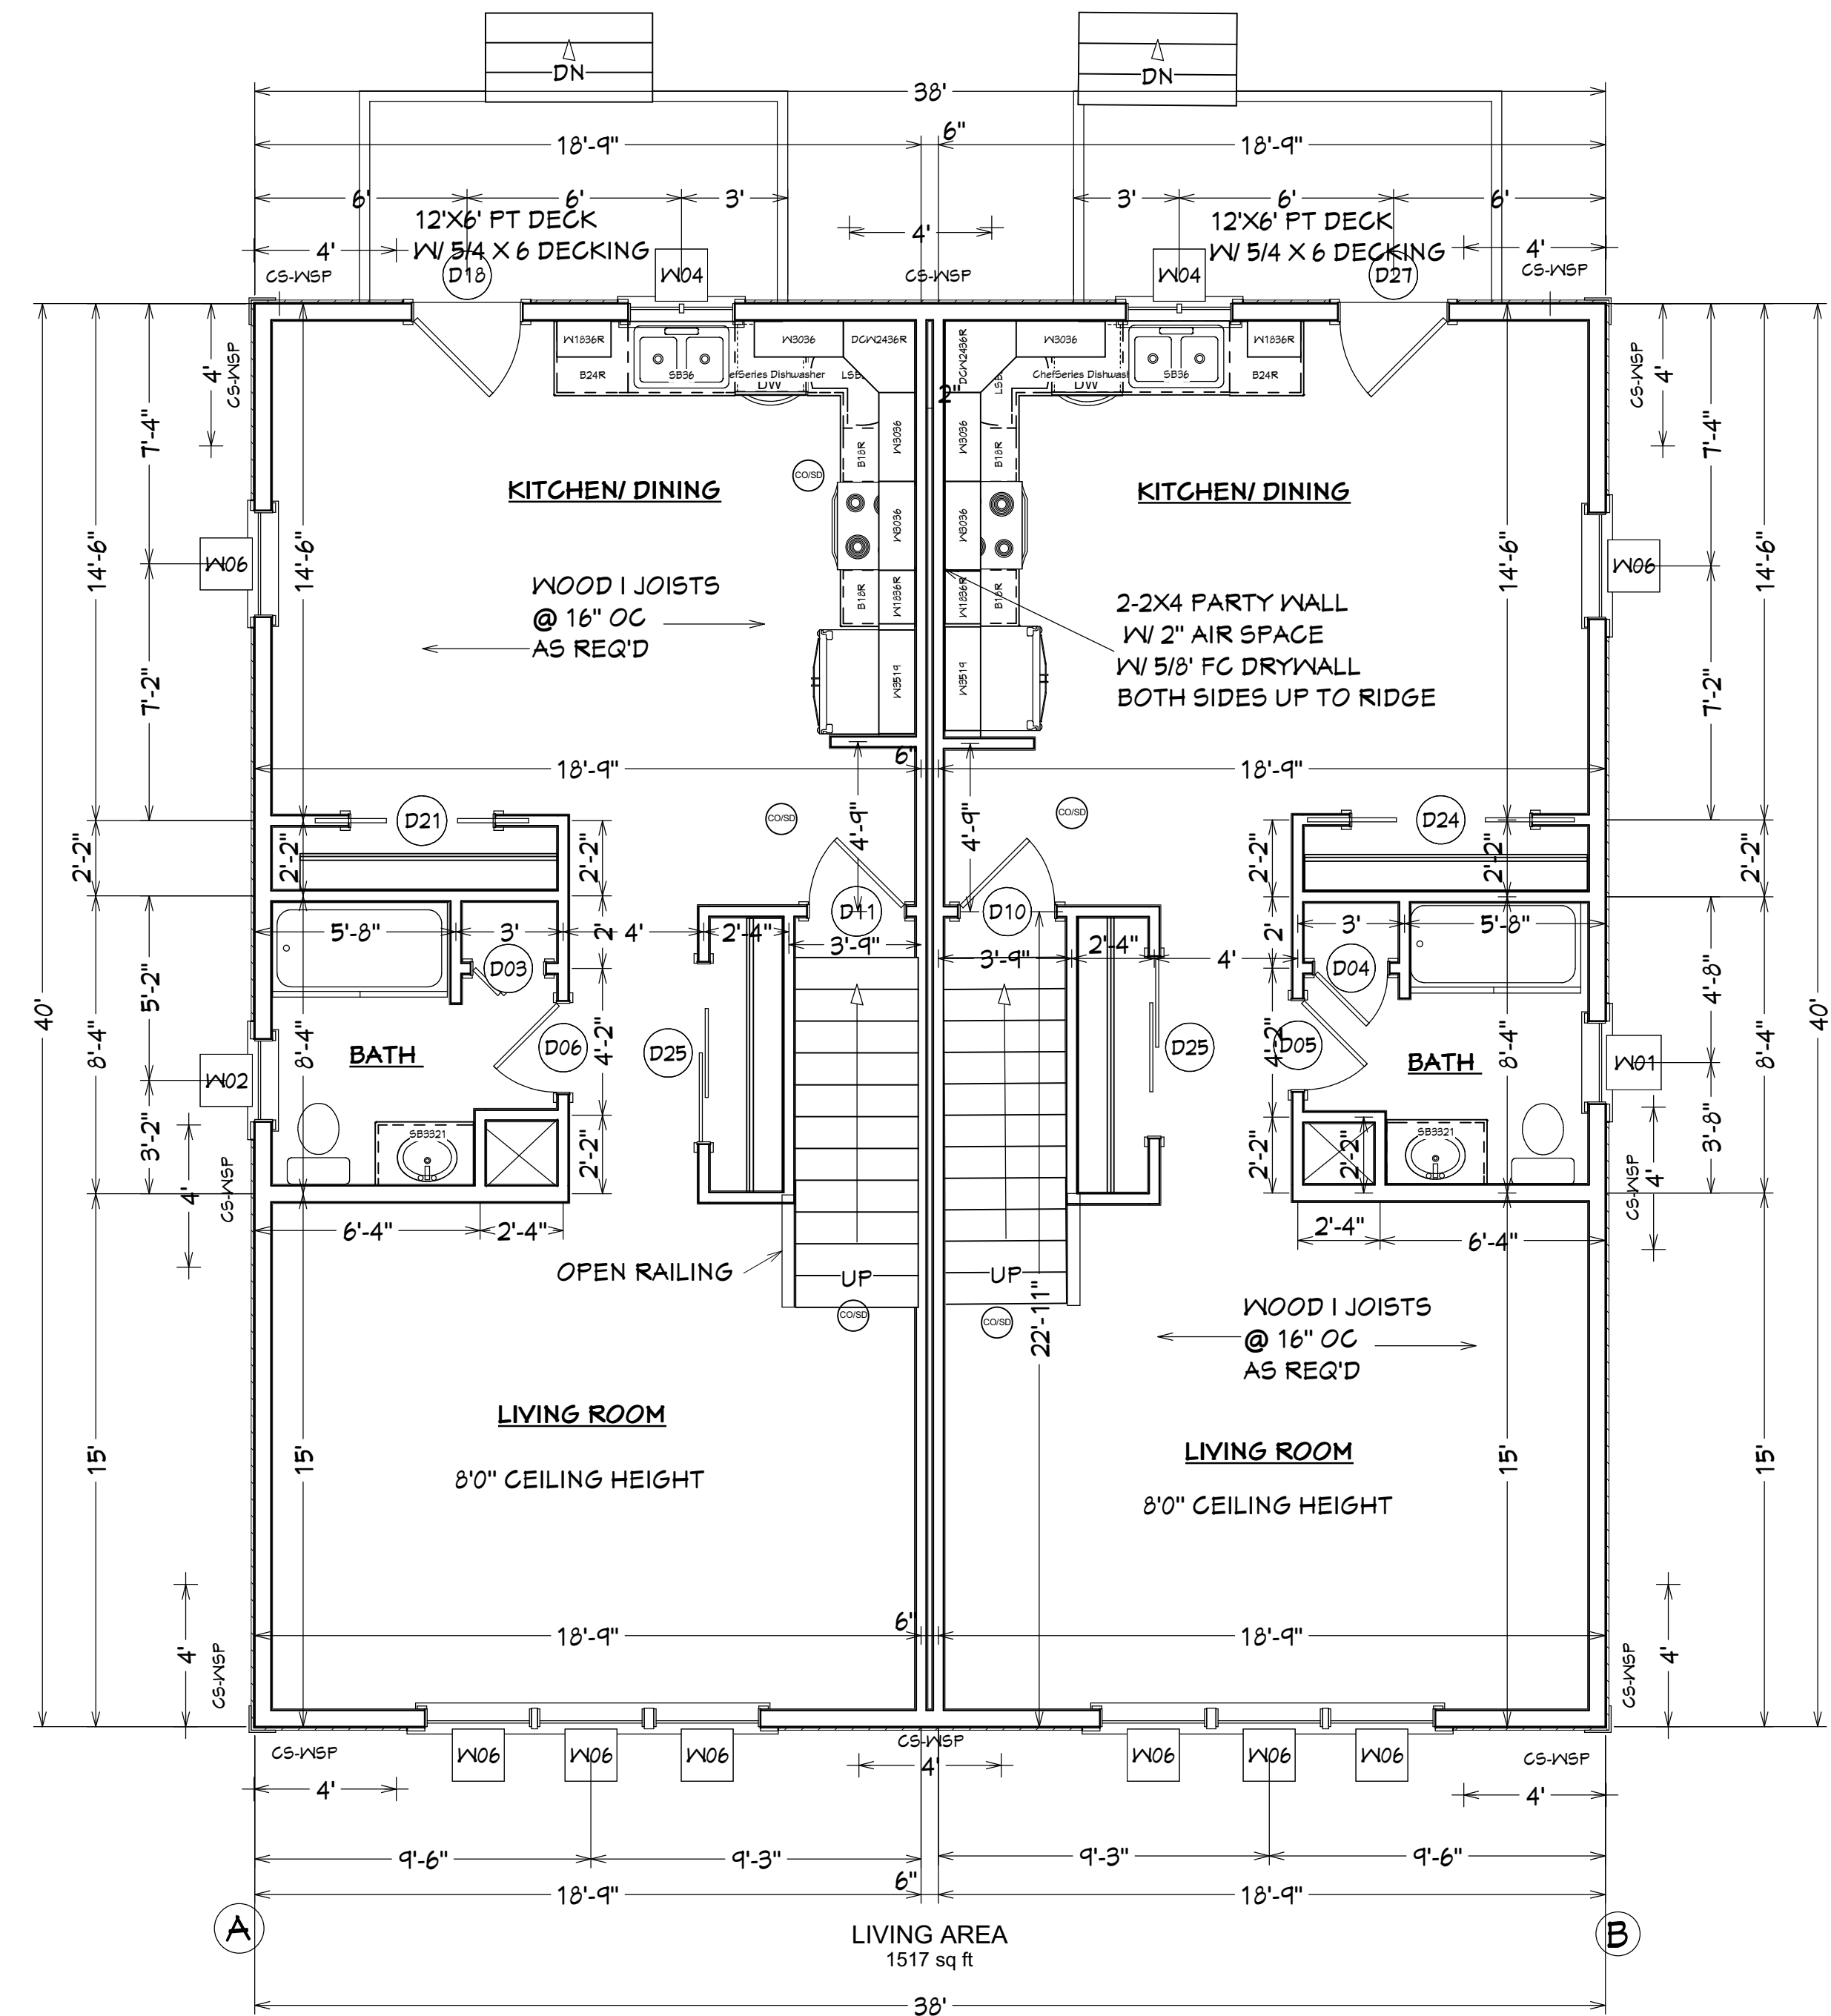

**FIRST FLOOR PLAN**

REVISION TABLE			
NUMBER	DATE	REVISION BY	DESCRIPTION

DRAWING PREPARED FOR  
**WHEELER**  
**CONSTRUCTION**

**FLOOR PLANS**

DRAWINGS PROVIDED BY  
 LAURA'S HOME DRAFTING AND DESIGN  
 220 TAYLOR ST, GRANBY, MA 01033 413-461-2899  
 BUILDING CODES REFERENCED:  
 NINTH EDITION CMR180  
 2015 INTERNATIONAL RESIDENTIAL CODE

DATE:

7/29/2021

SCALE:

1/4"=1'0"

SHEET:

**P-2**

