


NOTES:

- DO NOT GUY AT TIME OF INSTALLATION. GUY ONLY IF NEEDED AFTER RAIN OR WIND STORM.
- PLANTINGS IN AREAS SERVING AS SEDIMENT FOREBAYS SHALL RECEIVE 1-1/2" DIAMETER STONE INSTEAD OF MULCH.

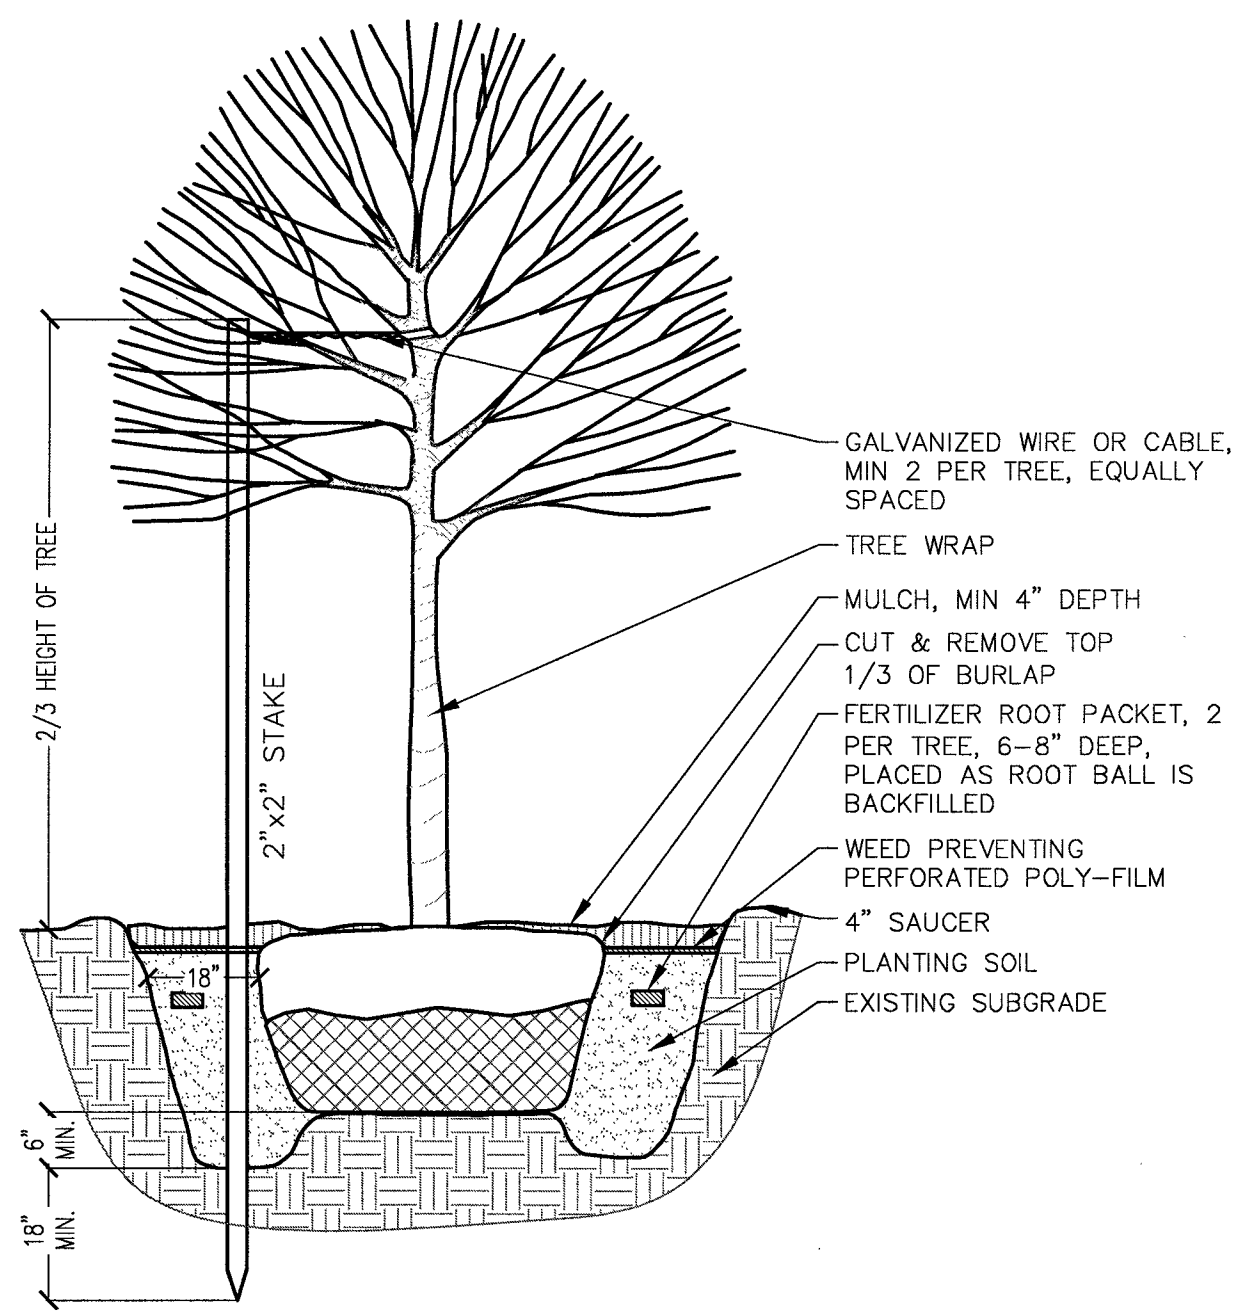


TREE PLANTINGS (DECIDUOUS)

SCALE: N.T.S.

NOTES:

- DO NOT GUY AT TIME OF INSTALLATION. GUY ONLY IF NEEDED AFTER RAIN OR WIND STORM.
- PLANTINGS IN AREAS SERVING AS SEDIMENT FOREBAYS SHALL RECEIVE 1-1/2" DIAMETER STONE INSTEAD OF MULCH.

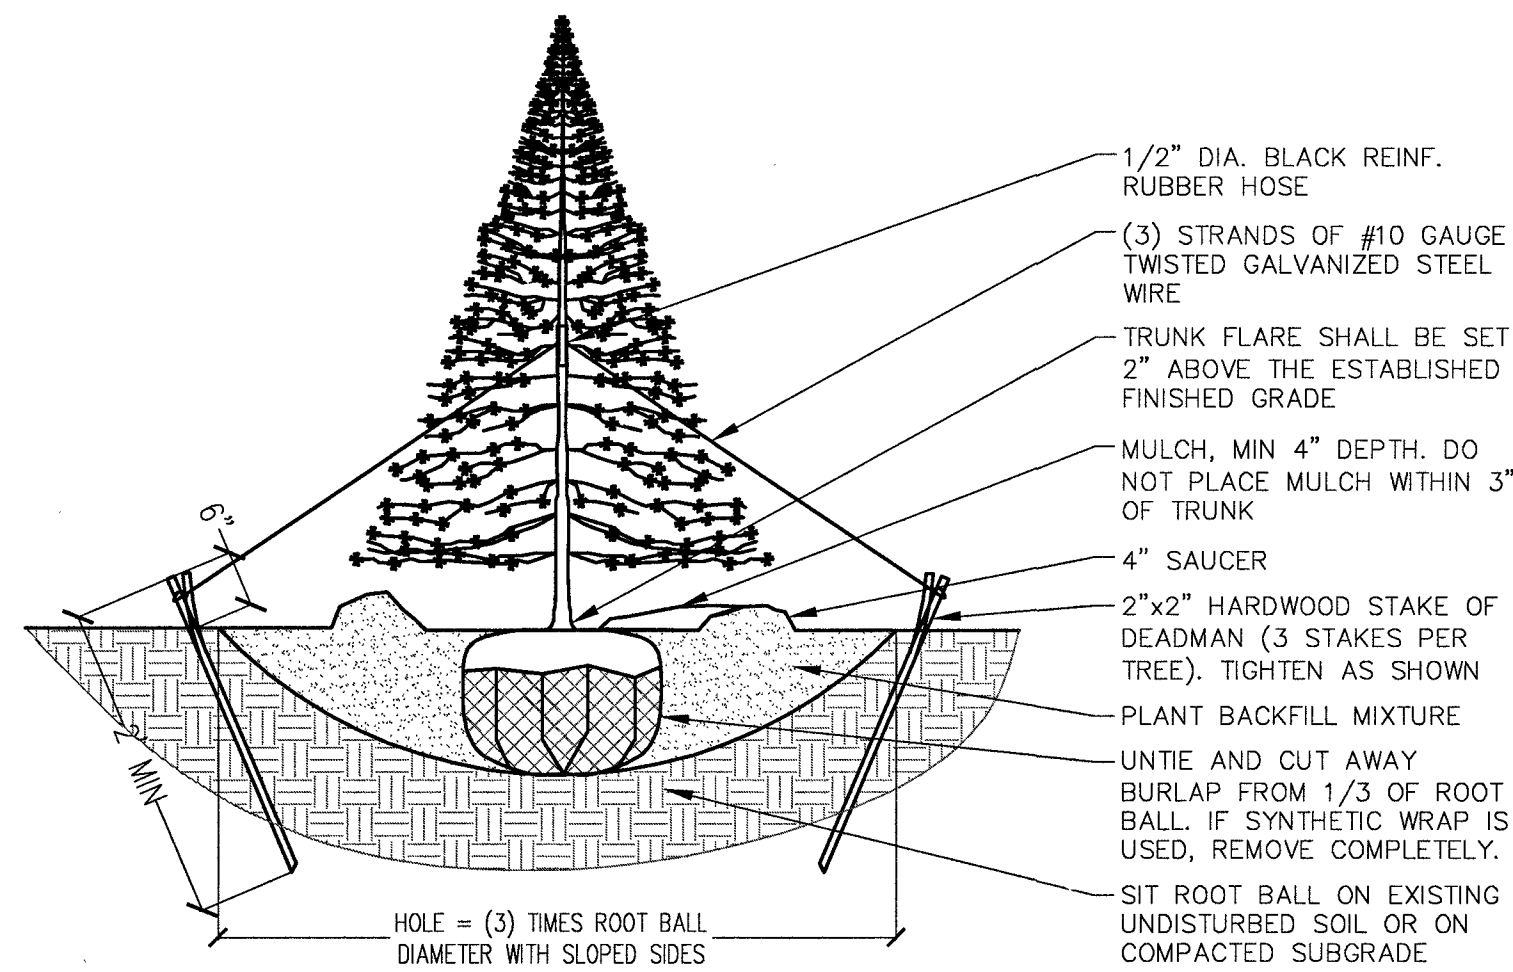


TREE PLANTINGS (EVERGREEN)

SCALE: N.T.S.


NOTES:

- ALL DIMENSIONS TO EDGES OF 4" PAVEMENT STRIPING.
- ALL STRIPING SHALL BE 4" WIDE SOLID WHITE PAVEMENT MARKINGS UNLESS OTHERWISE NOTED.
- 8' STALL WIDTH REFERS TO 8' CLEAR BETWEEN INSIDE EDGES OF PAVEMENT MARKINGS.

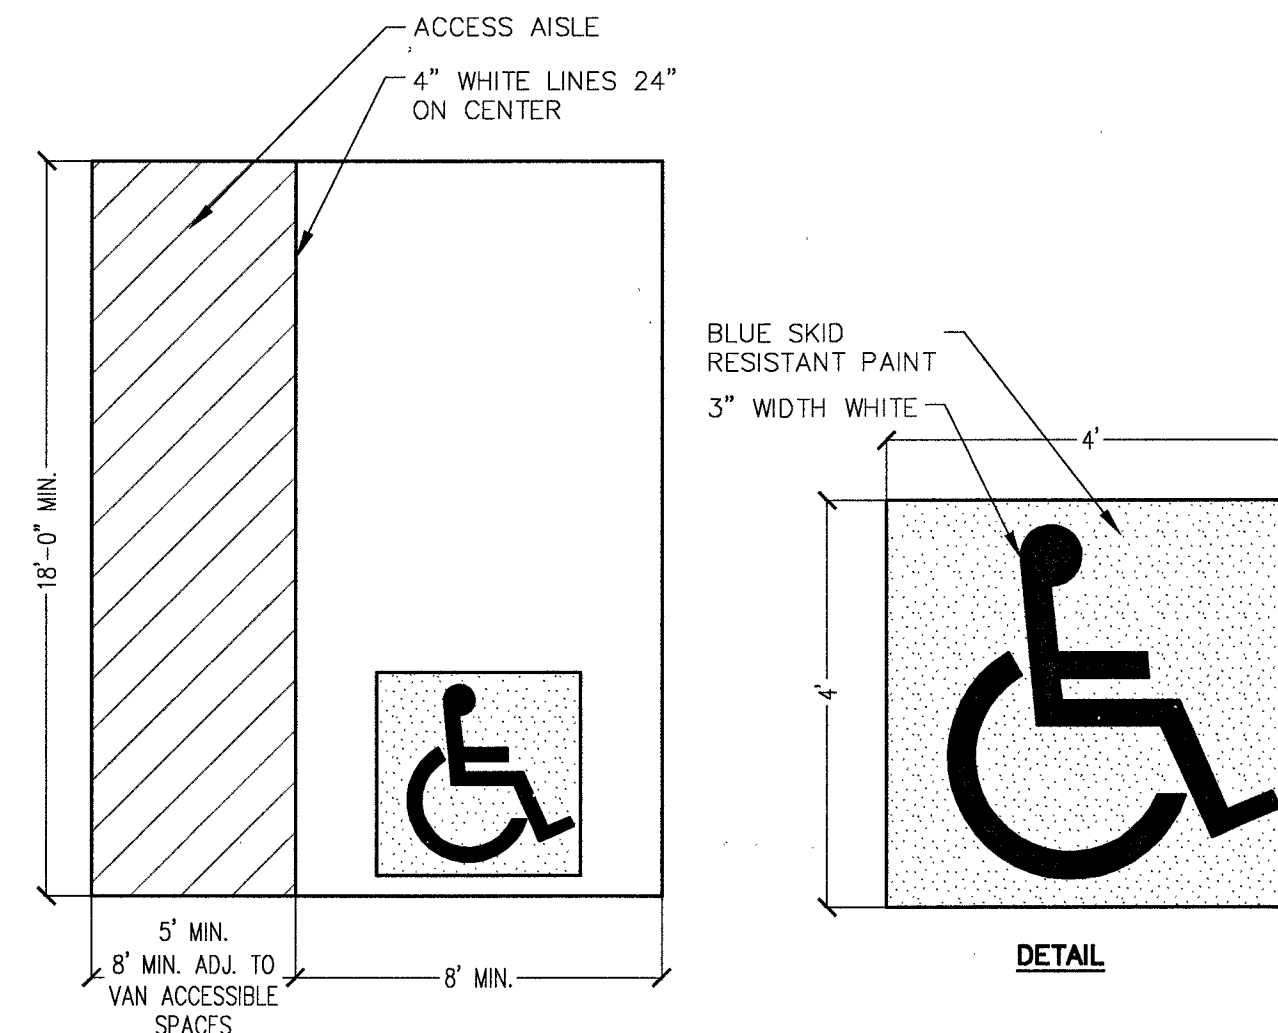


ACCESSIBLE PARKING SPACE DETAIL

SCALE: N.T.S.

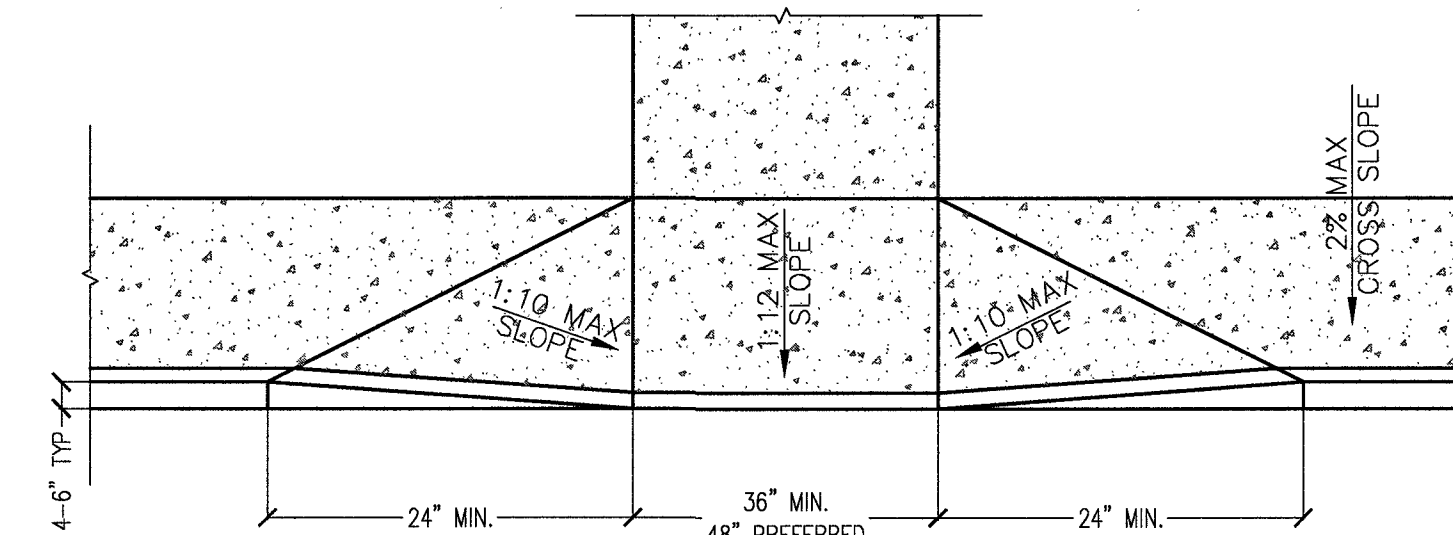

AAB CURB RAMP

SCALE: N.T.S.

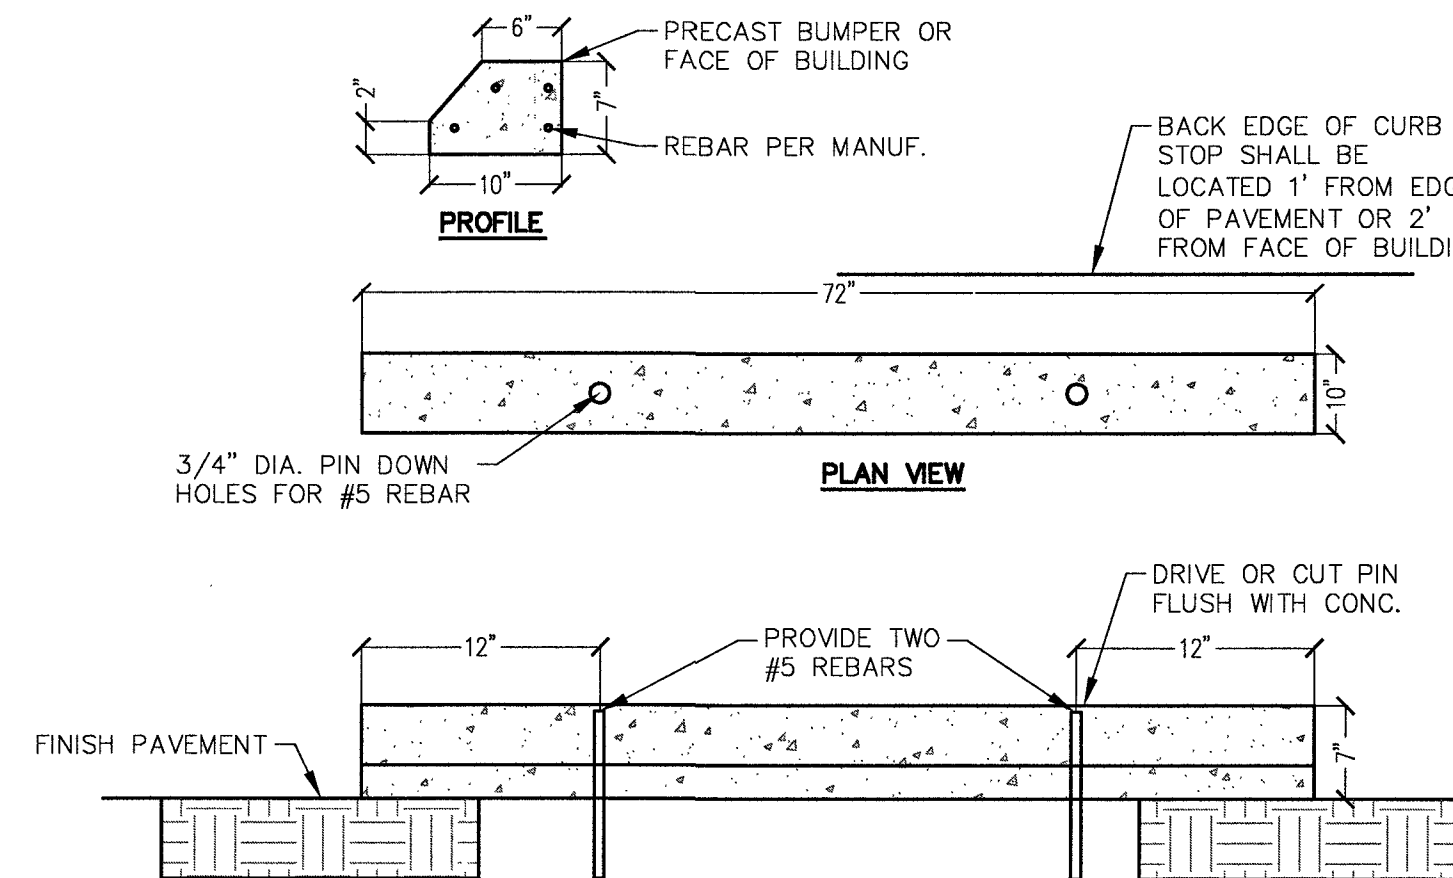


CURB STOP

SCALE: N.T.S.

NOTES:

- PRUNE 1/3 TOP GROWTH ON DECIDUOUS TREES & SHRUBS. REMOVE ALL DEAD CANE.
- PLANTINGS IN AREAS SERVING AS SEDIMENT FOREBAYS SHALL RECEIVE 1-1/2" DIAMETER STONE INSTEAD OF MULCH.

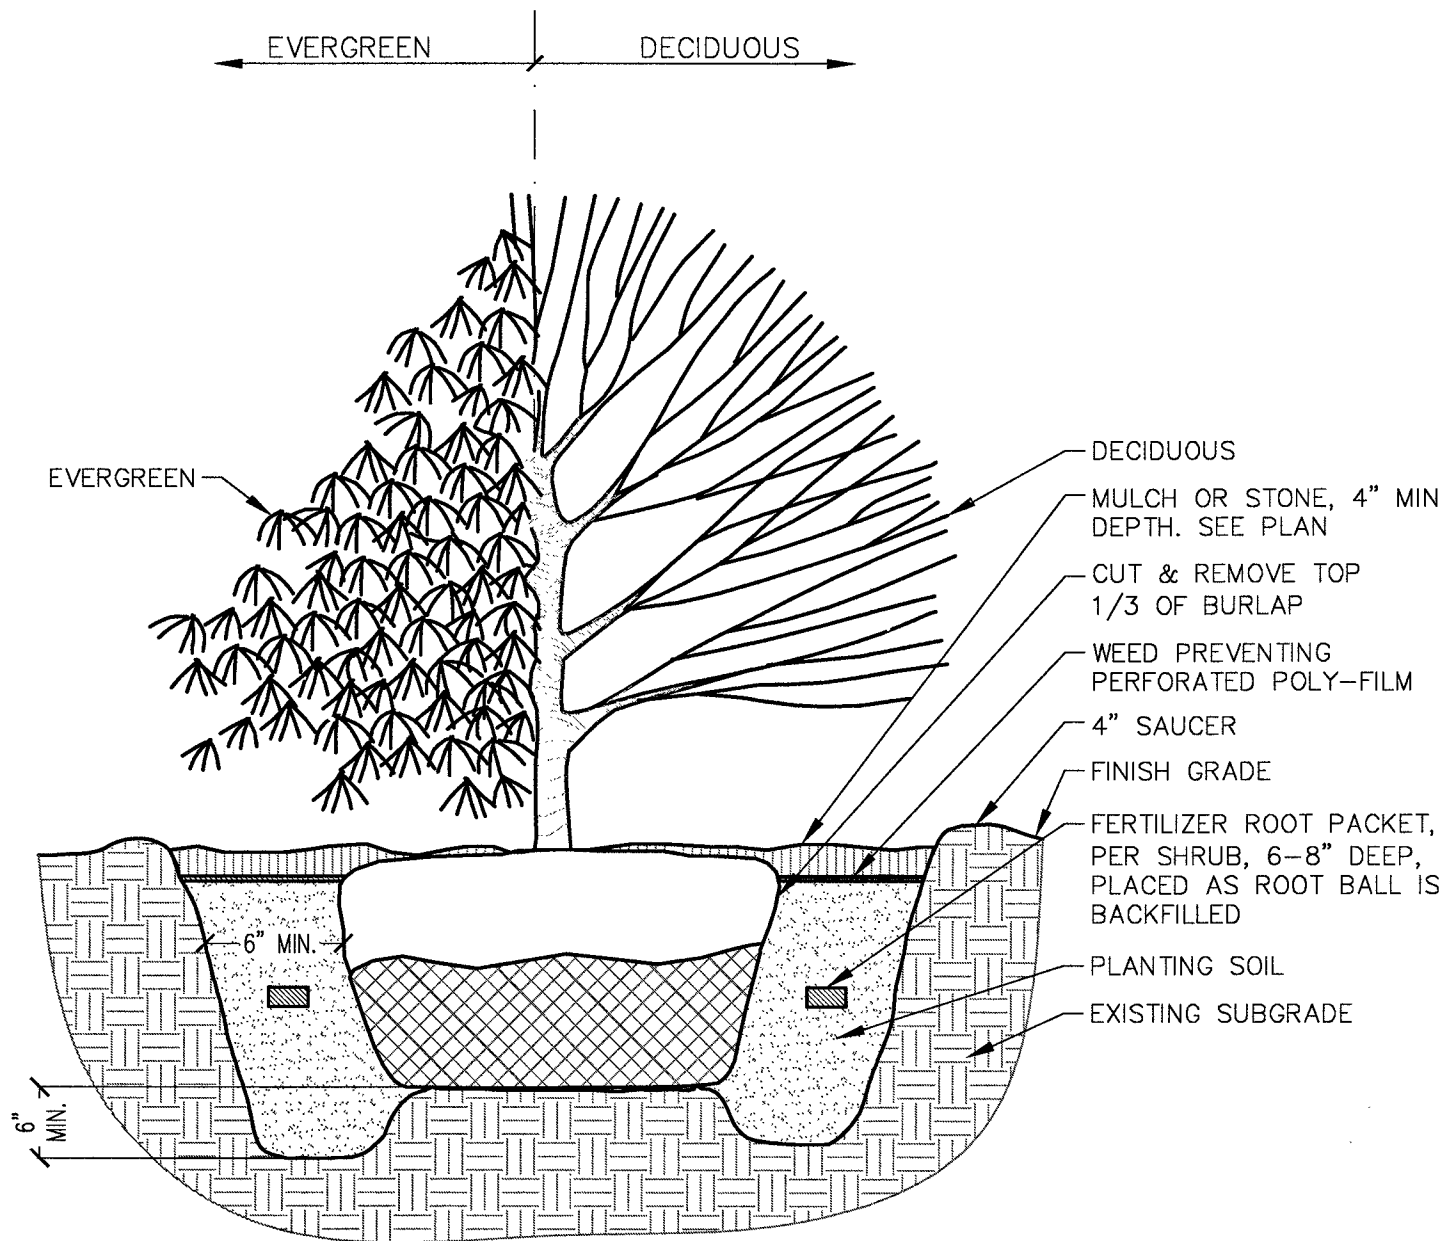


SHRUB PLANTINGS

SCALE: N.T.S.


NOTES:

- INSTALL PER MANUFACTURER'S INSTALLATION GUIDELINES.
- 8" SECTIONS TO INCLUDE (3) 12" ALUMINUM STAKES.
- 16" SECTIONS TO INCLUDE (5) 12" ALUMINUM STAKES.
- CORNERS - CUT BASE EDGING UP HALFWAY AND FOR A CONTINUOUS CORNER.

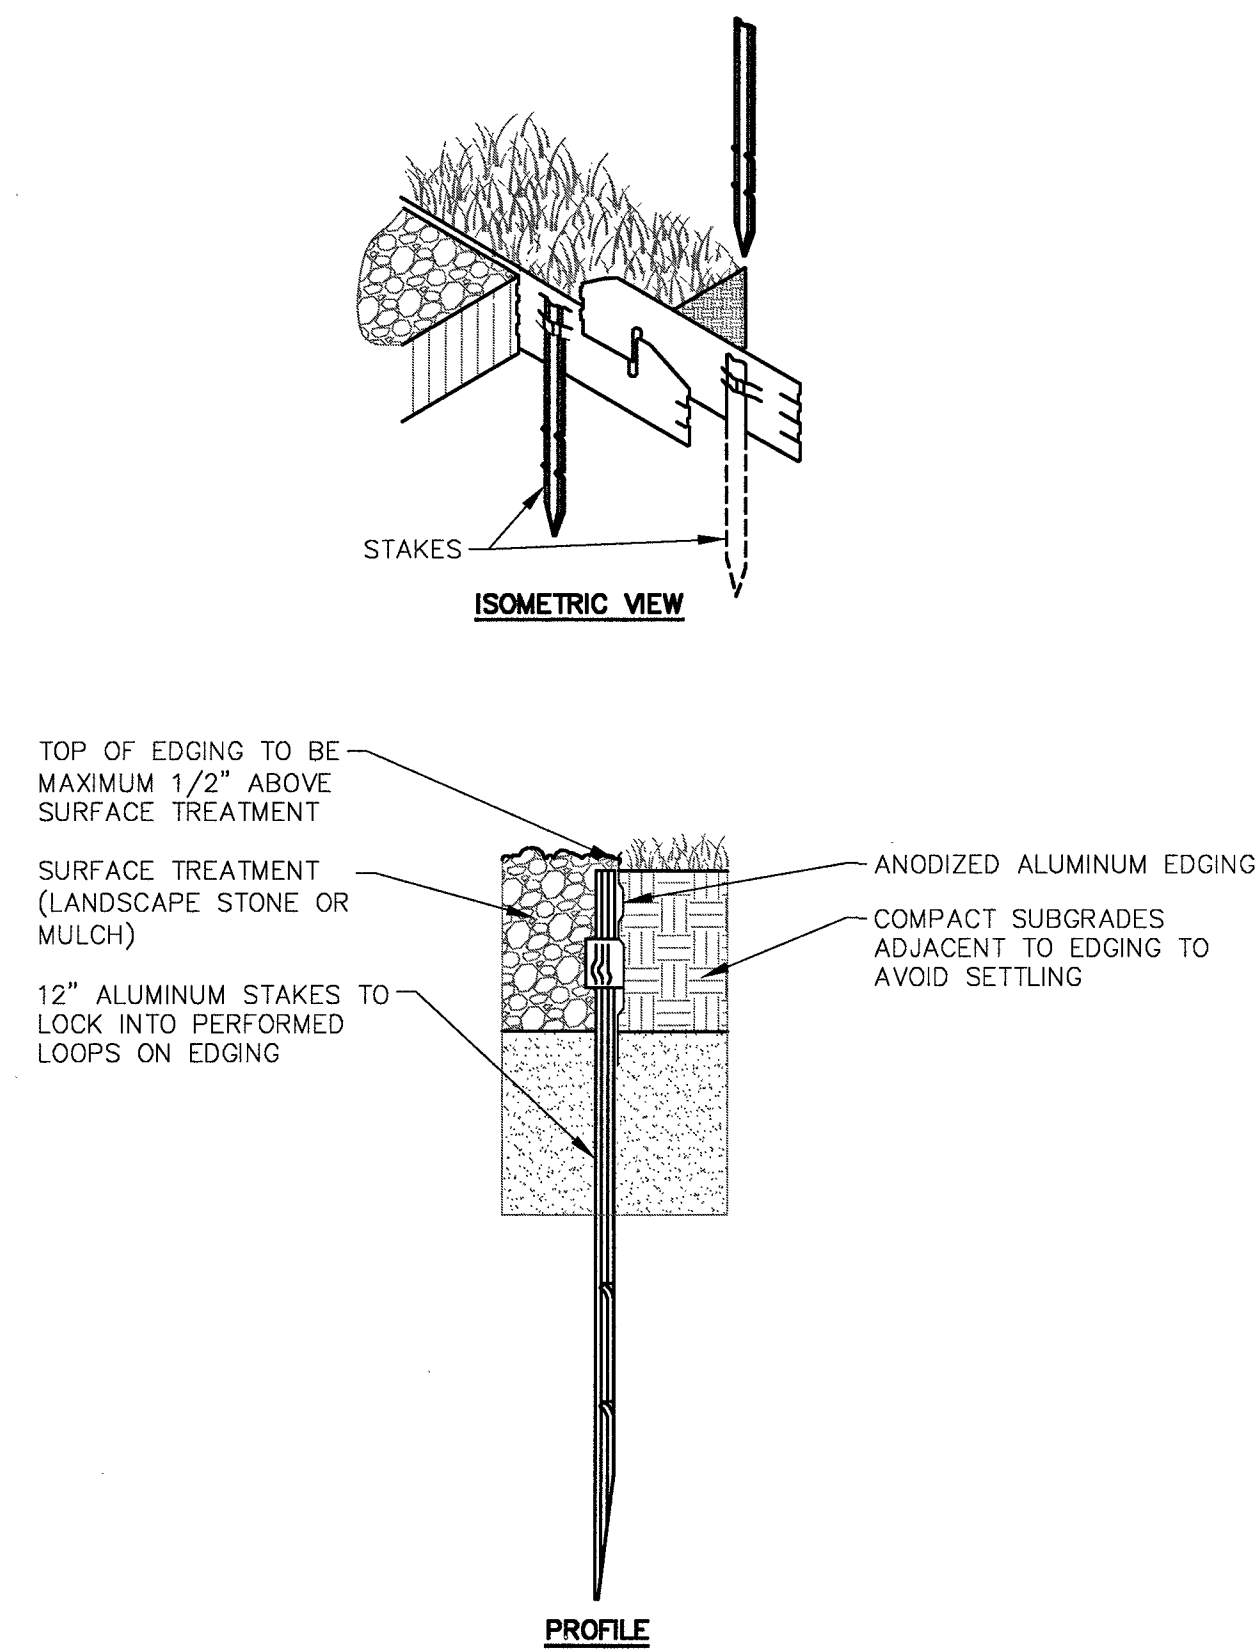


LANDSCAPE EDGING

SCALE: N.T.S.

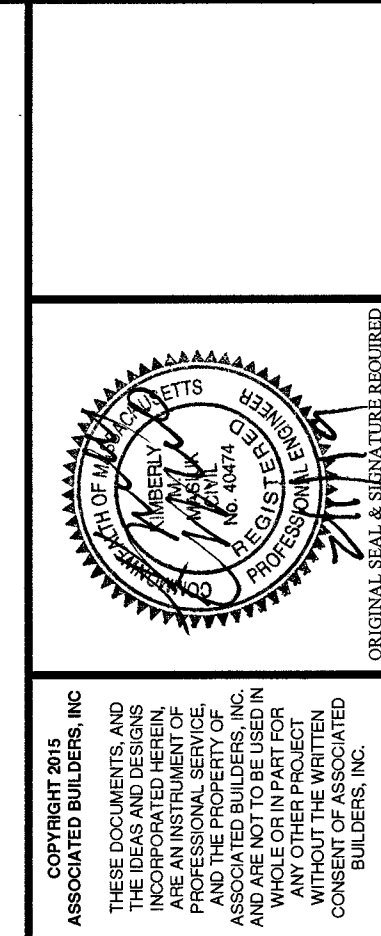

ASSOCIATED BUILDERS, INC.
4 INDUSTRIAL DRIVE, SOUTH HADLEY, MA 01075
PHONE (413) 536-0021 FAX (413) 536-0908
EMAIL: abuilders@builders.com

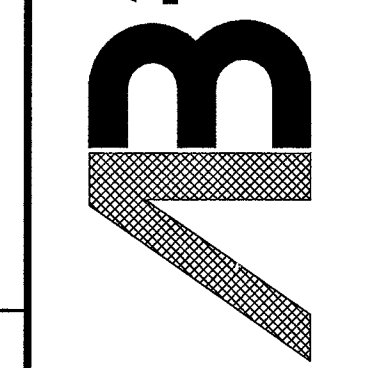

SITE DETAILS (4)
Proposed Facility
Center for Human Development
Old Lyman Road
South Hadley, MA 01075

PLAN DATE	DESCRIPTION
DATE	ISSUED FOR BID
01.25.19	ISSUED FOR LOCAL APPROVALS
02.21.19	ISSUED FOR LOCAL APPROVALS

SCALE: N.T.S.
JOB #: 18008
SHEET #: L5.4

NOT FOR CONSTRUCTION