

This drawing is not intended nor shall it be used for construction purposes unless the signed professional seal of a registered landscape architect, civil engineer or land surveyor employed by The Berkshire Design Group, Inc. is affixed above.

Do not scale drawing for quantity take-offs or construction. Use written dimensions only. If dimensions are incomplete, contact The Berkshire Design Group, Inc. for clarification.

© Copyright The Berkshire Design Group, Inc. This drawing and all of its contents are the express property of The Berkshire Design Group, Inc., and shall not be copied or used in any way without the written consent of The Berkshire Design Group, Inc.

SCALE 1"=10'-0" (If printed full size @ 24" x 36")

Floodplain Compensatory Storage Diagrams

Revisions
DEP Comments DB-26-219

Date:	July 24, 2019	Sheet Number:	F1
Scale:	1"=10'		
Drawn By:	Staff		
Checked By:	MYL		

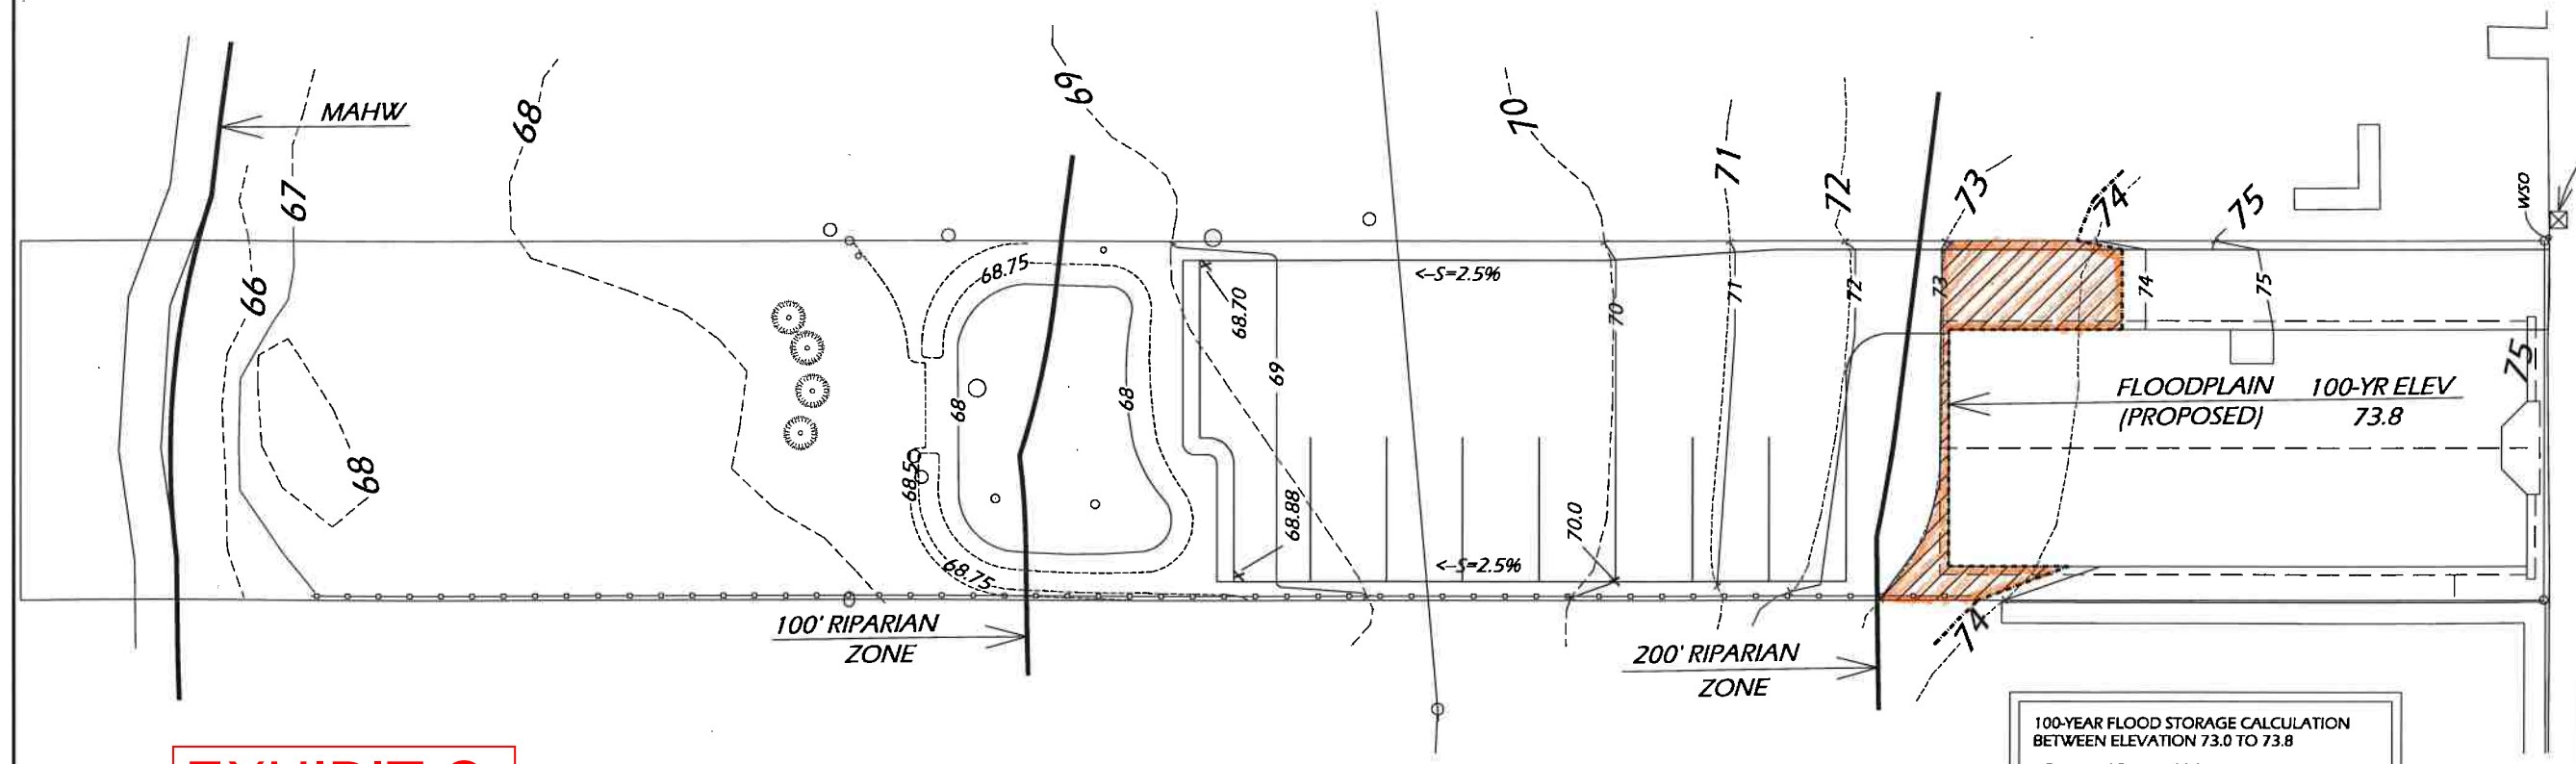
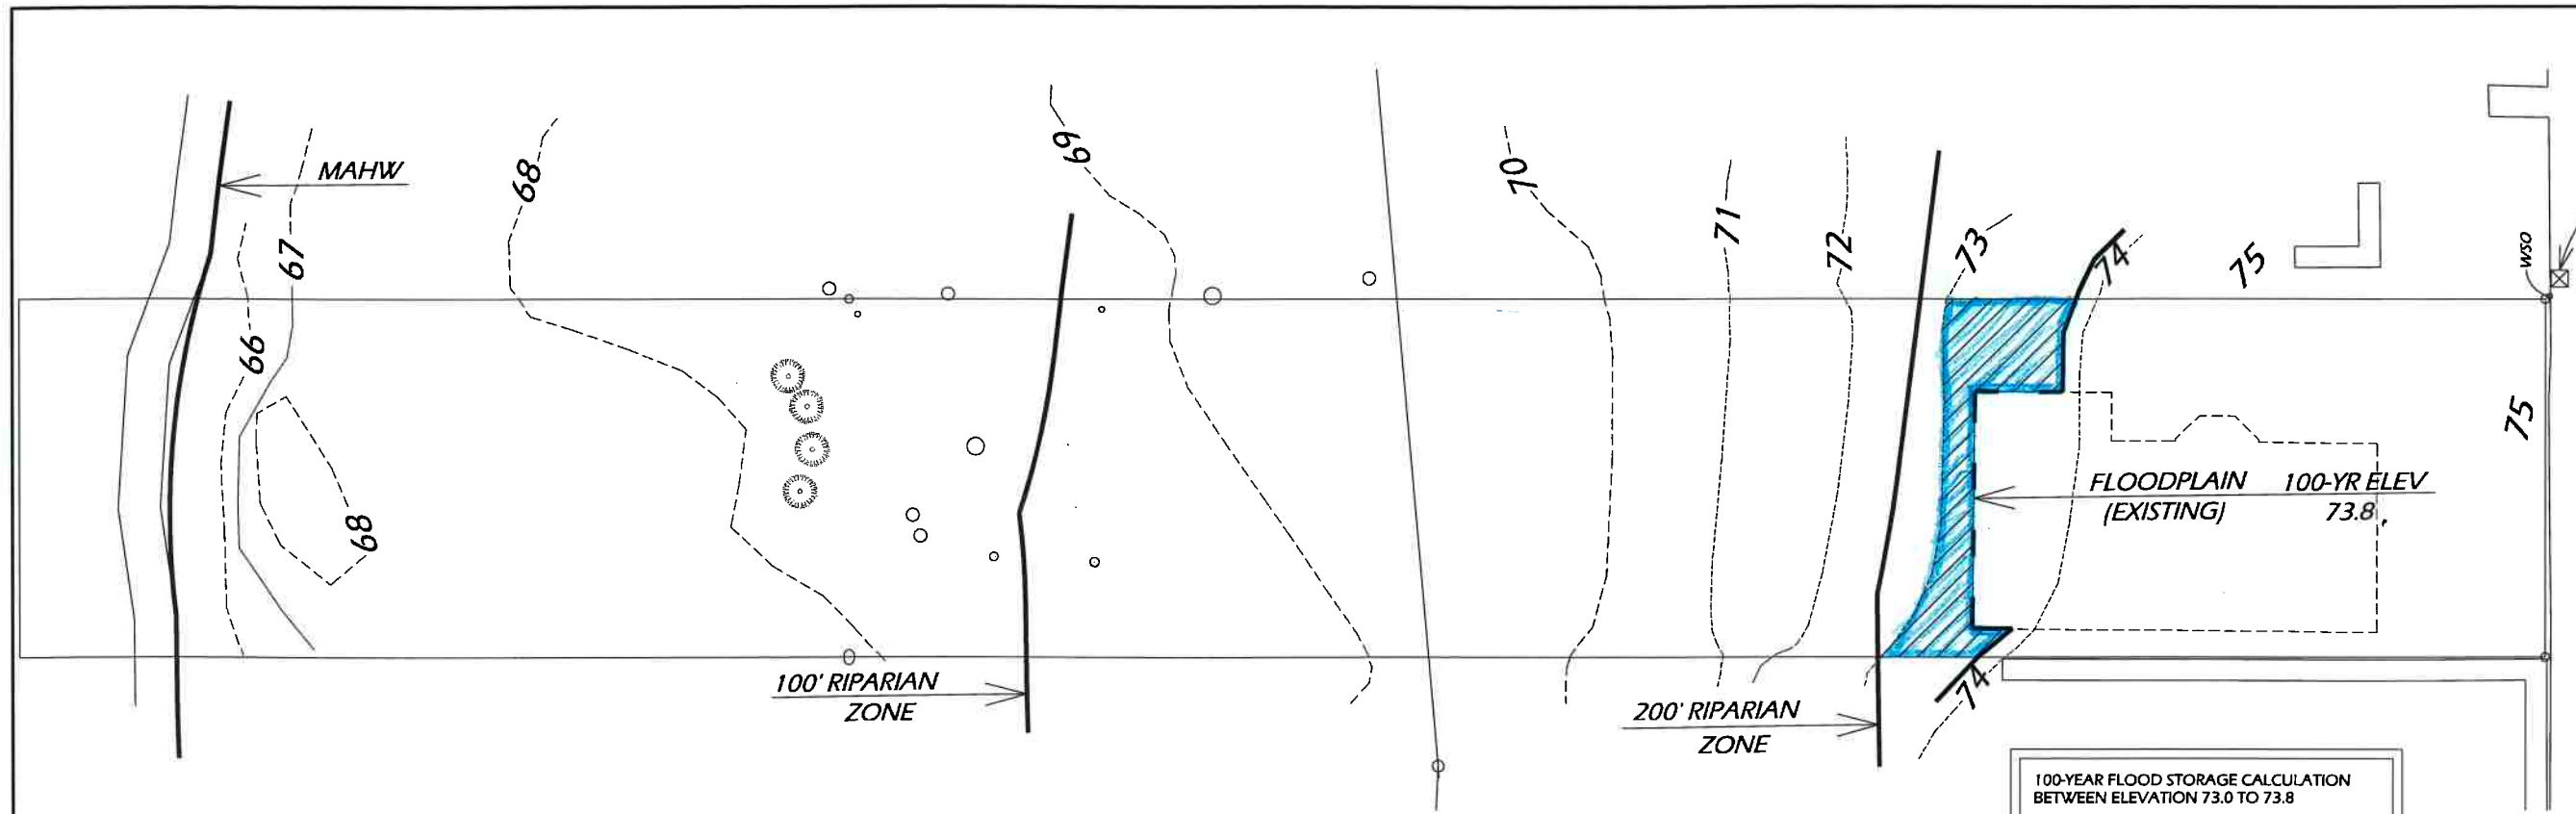


EXHIBIT C