


Drawing: C:\USERS\JOHNH\APPDATA\LOCAL\TEMP\ACPUJLISH_916\SHS-STEEPLANDWG_Layout_Table5X11V

Plotted by: JOHNH On this date: Wed, 2019 October 23 - 1:39pm

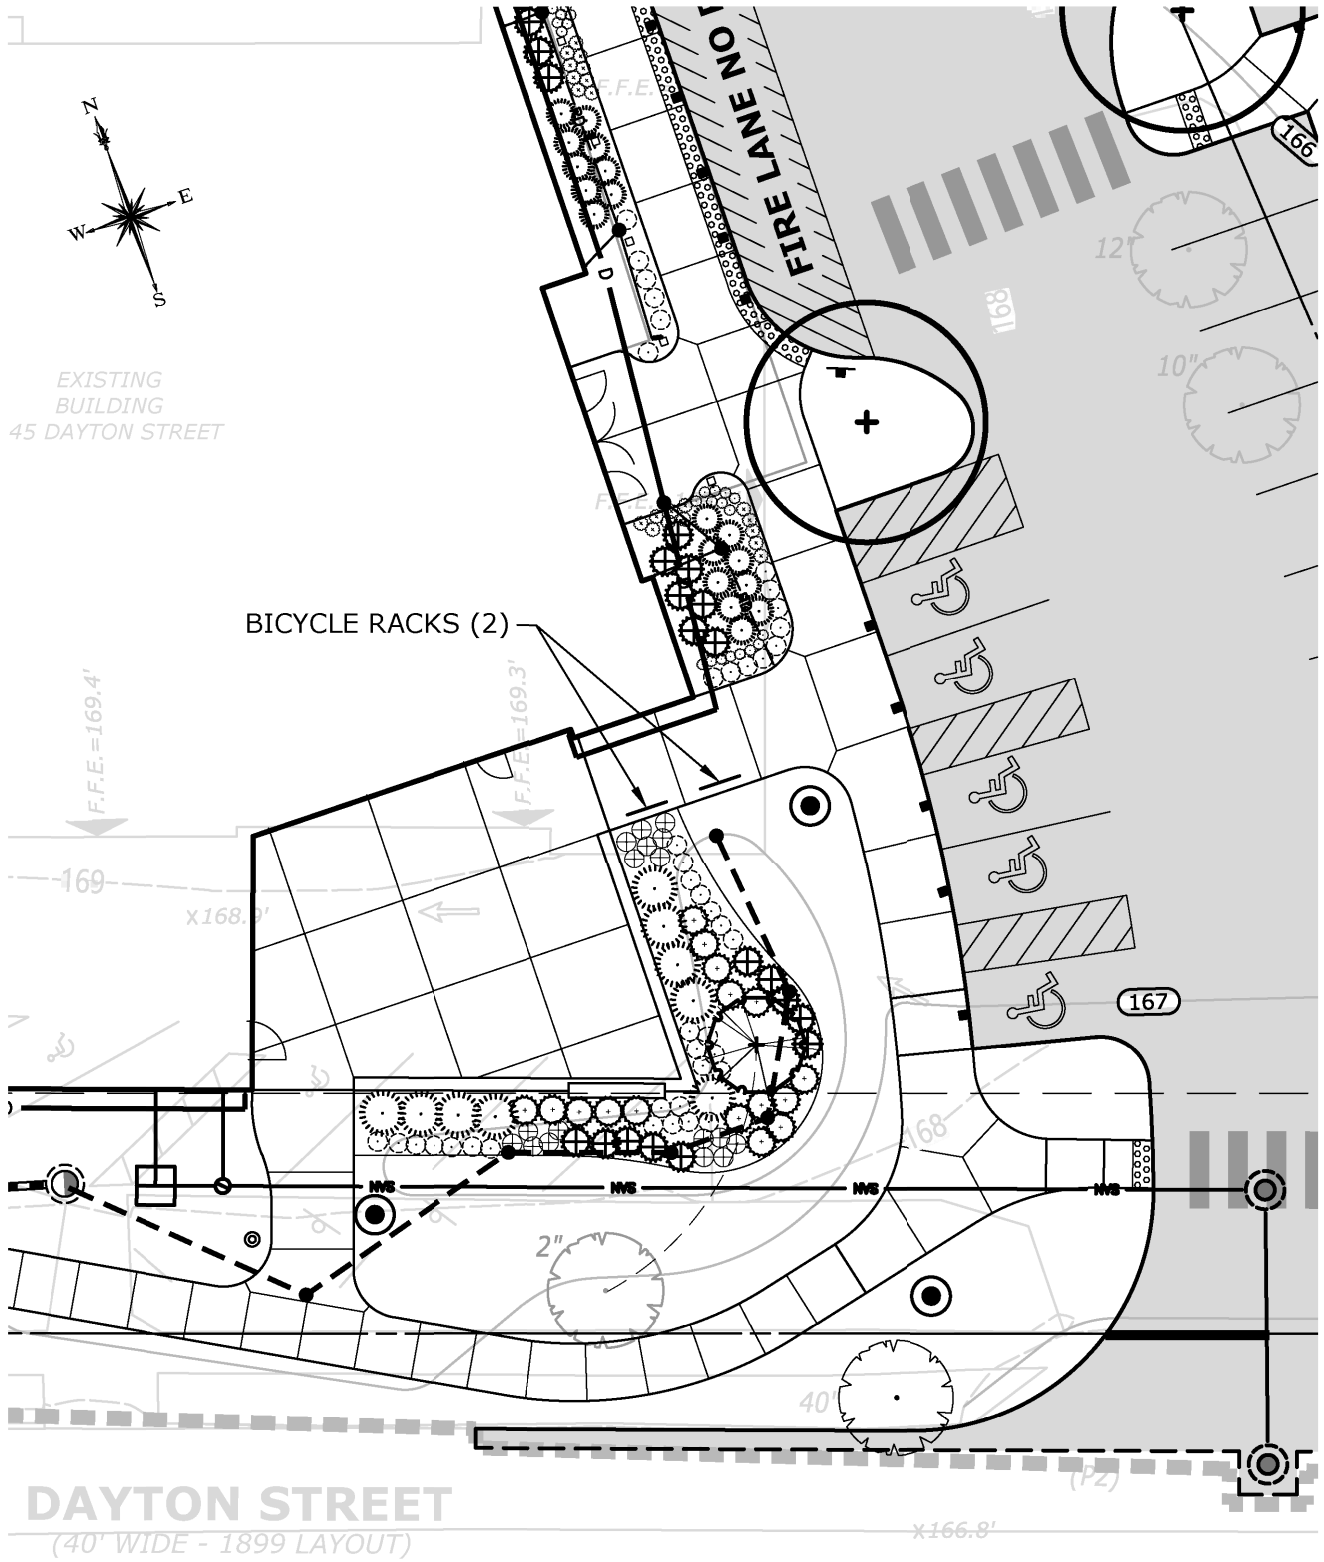

DAYTON STREET
(40' WIDE - 1899 LAYOUT)



MILONE & MACBROOM
1350 MAIN STREET, SUITE 1012
SPRINGFIELD, MA
413.241.6920
WWW.MMINC.COM

BICYCLE RACK LOCATION PLAN
SOUTH HADLEY SENIOR CENTER
DAYTON & FULTON STREET
SOUTH HADLEY, MASSACHUSETTS
PROJECT PHASE: PERMITTING REV: ---

DATE			OCTOBER 23, 2019		
SCALE			1" = 20'		
PROJ. NO			3140-08-2		
DESIGNED	DRAWN	CHECKED			
JJH	JJH	MRA			
DRAWING NAME:			SK-1		