
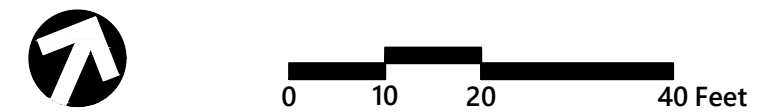


Symbol	Botanical Name	QTY	Common Name	SIZE
Trees				
AR	Acer rubrum	1	Red Maple	1" TO 1 1/2" CALIPER
AA	Amelanchier Arborea	4	Downy Serviceberry	1" TO 1 1/2" CALIPER
TC	Crataegus crus-galli inermis	5	Thornless Cockspur Hawthorn	1" TO 1 1/2" CALIPER
Shrubs				
SF	Comptonia peregrina	14	Sweet Fern	1" TO 1 1/2" CALIPER
NB	M. urica pensylvanica	6	Northern Bayberry	1" TO 1 1/2" CALIPER
PO	Physocarpus opulifolius	5	Ninebark	1" TO 1 1/2" CALIPER
JH	Juniperus horizontalis	5	Bar Harbour Creeping Juniper	1" TO 1 1/2" CALIPER

NOTE
1. PROPOSED TREE/BUSH LOCATION SHALL BE FLAGGED FOR REVIEW BY PROJECT ENVIRONMENTAL SCIENTIST PRIOR TO ACTUAL PLANTING FOR APPROVAL.

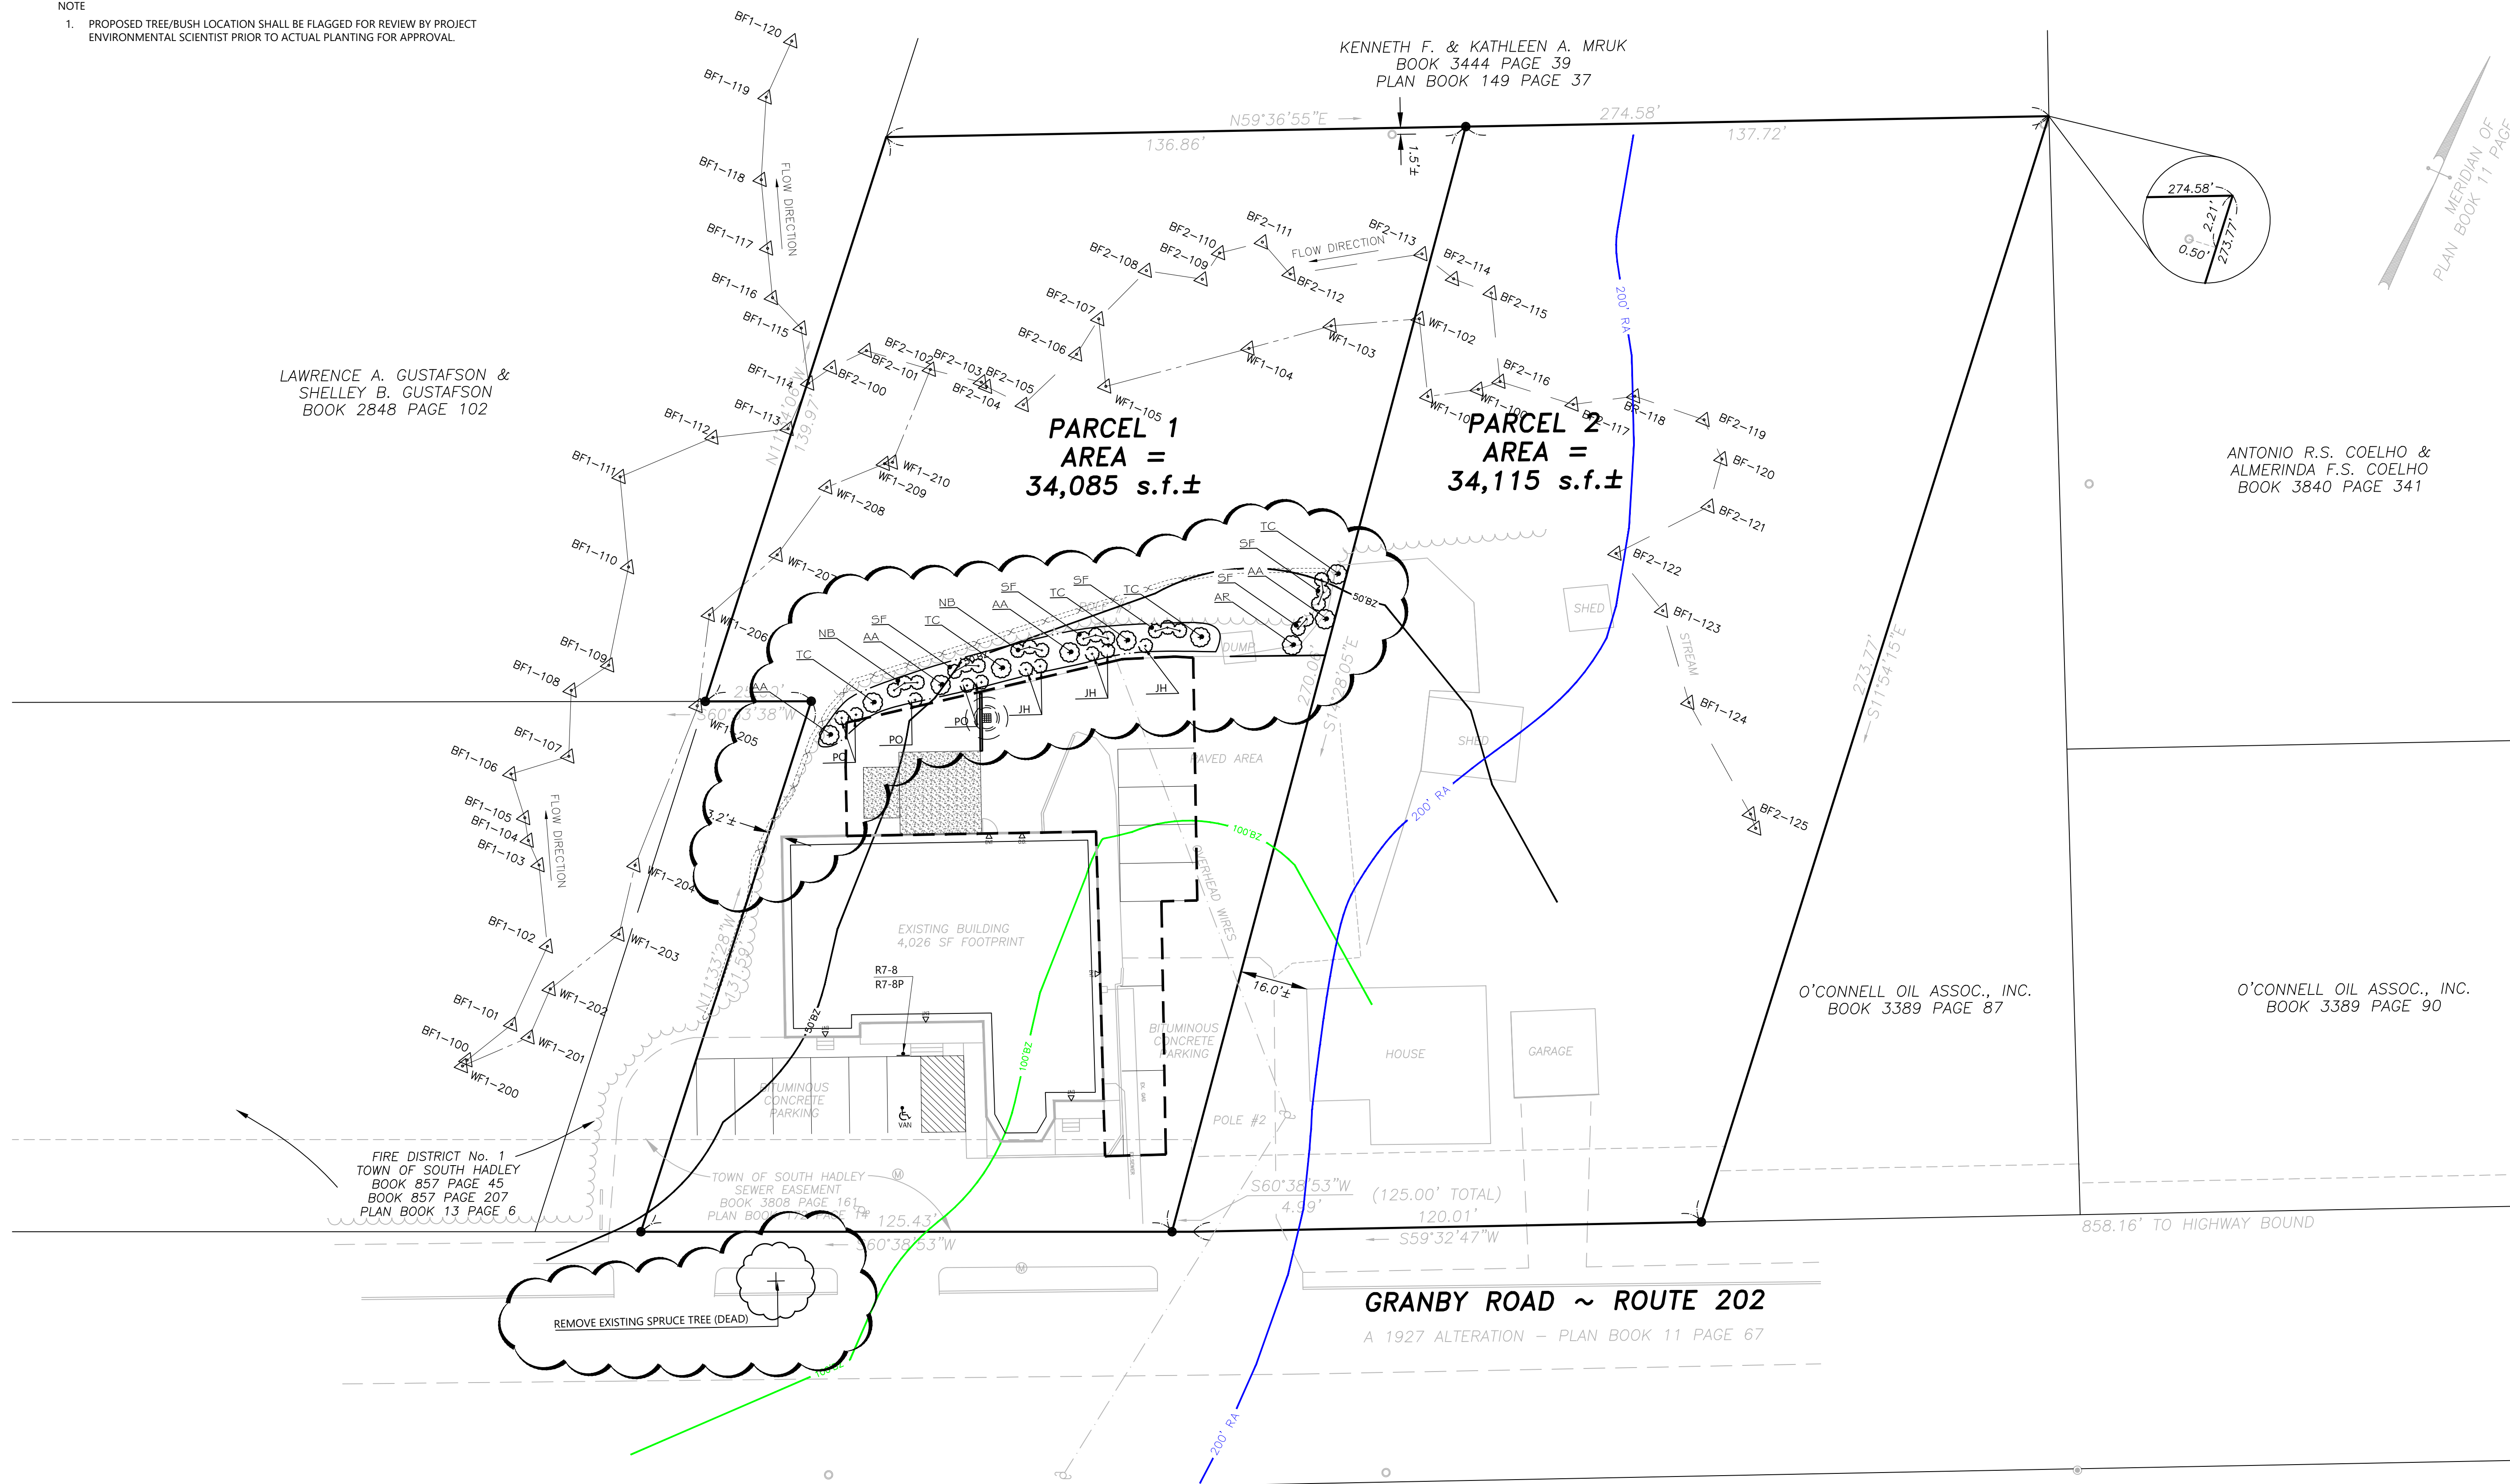

Delaney's Market, LLC
459 Granby Road
South Hadley, Massachusetts

No.	Revision	Date	Aspt.
1	12/06/22	Field Walk Updates	12/06/22

Designed by: _____ Checked by: _____
Issued for: _____ Date: _____
Review October 24, 2022

Not for Construction
Drawing Title
Mitigation Planting Plan
Drawing Number

P-1

Sheet 4 of 6

Project Number
42807.00

Saved Tuesday, December 6, 2022 4:05:11 PM. FURMAN Plotted Wednesday, December 7, 2022 11:39:22 AM John Furman