


project name:  
**CANAL STREET CONDOMINIUM SCHEMATIC DESIGN**

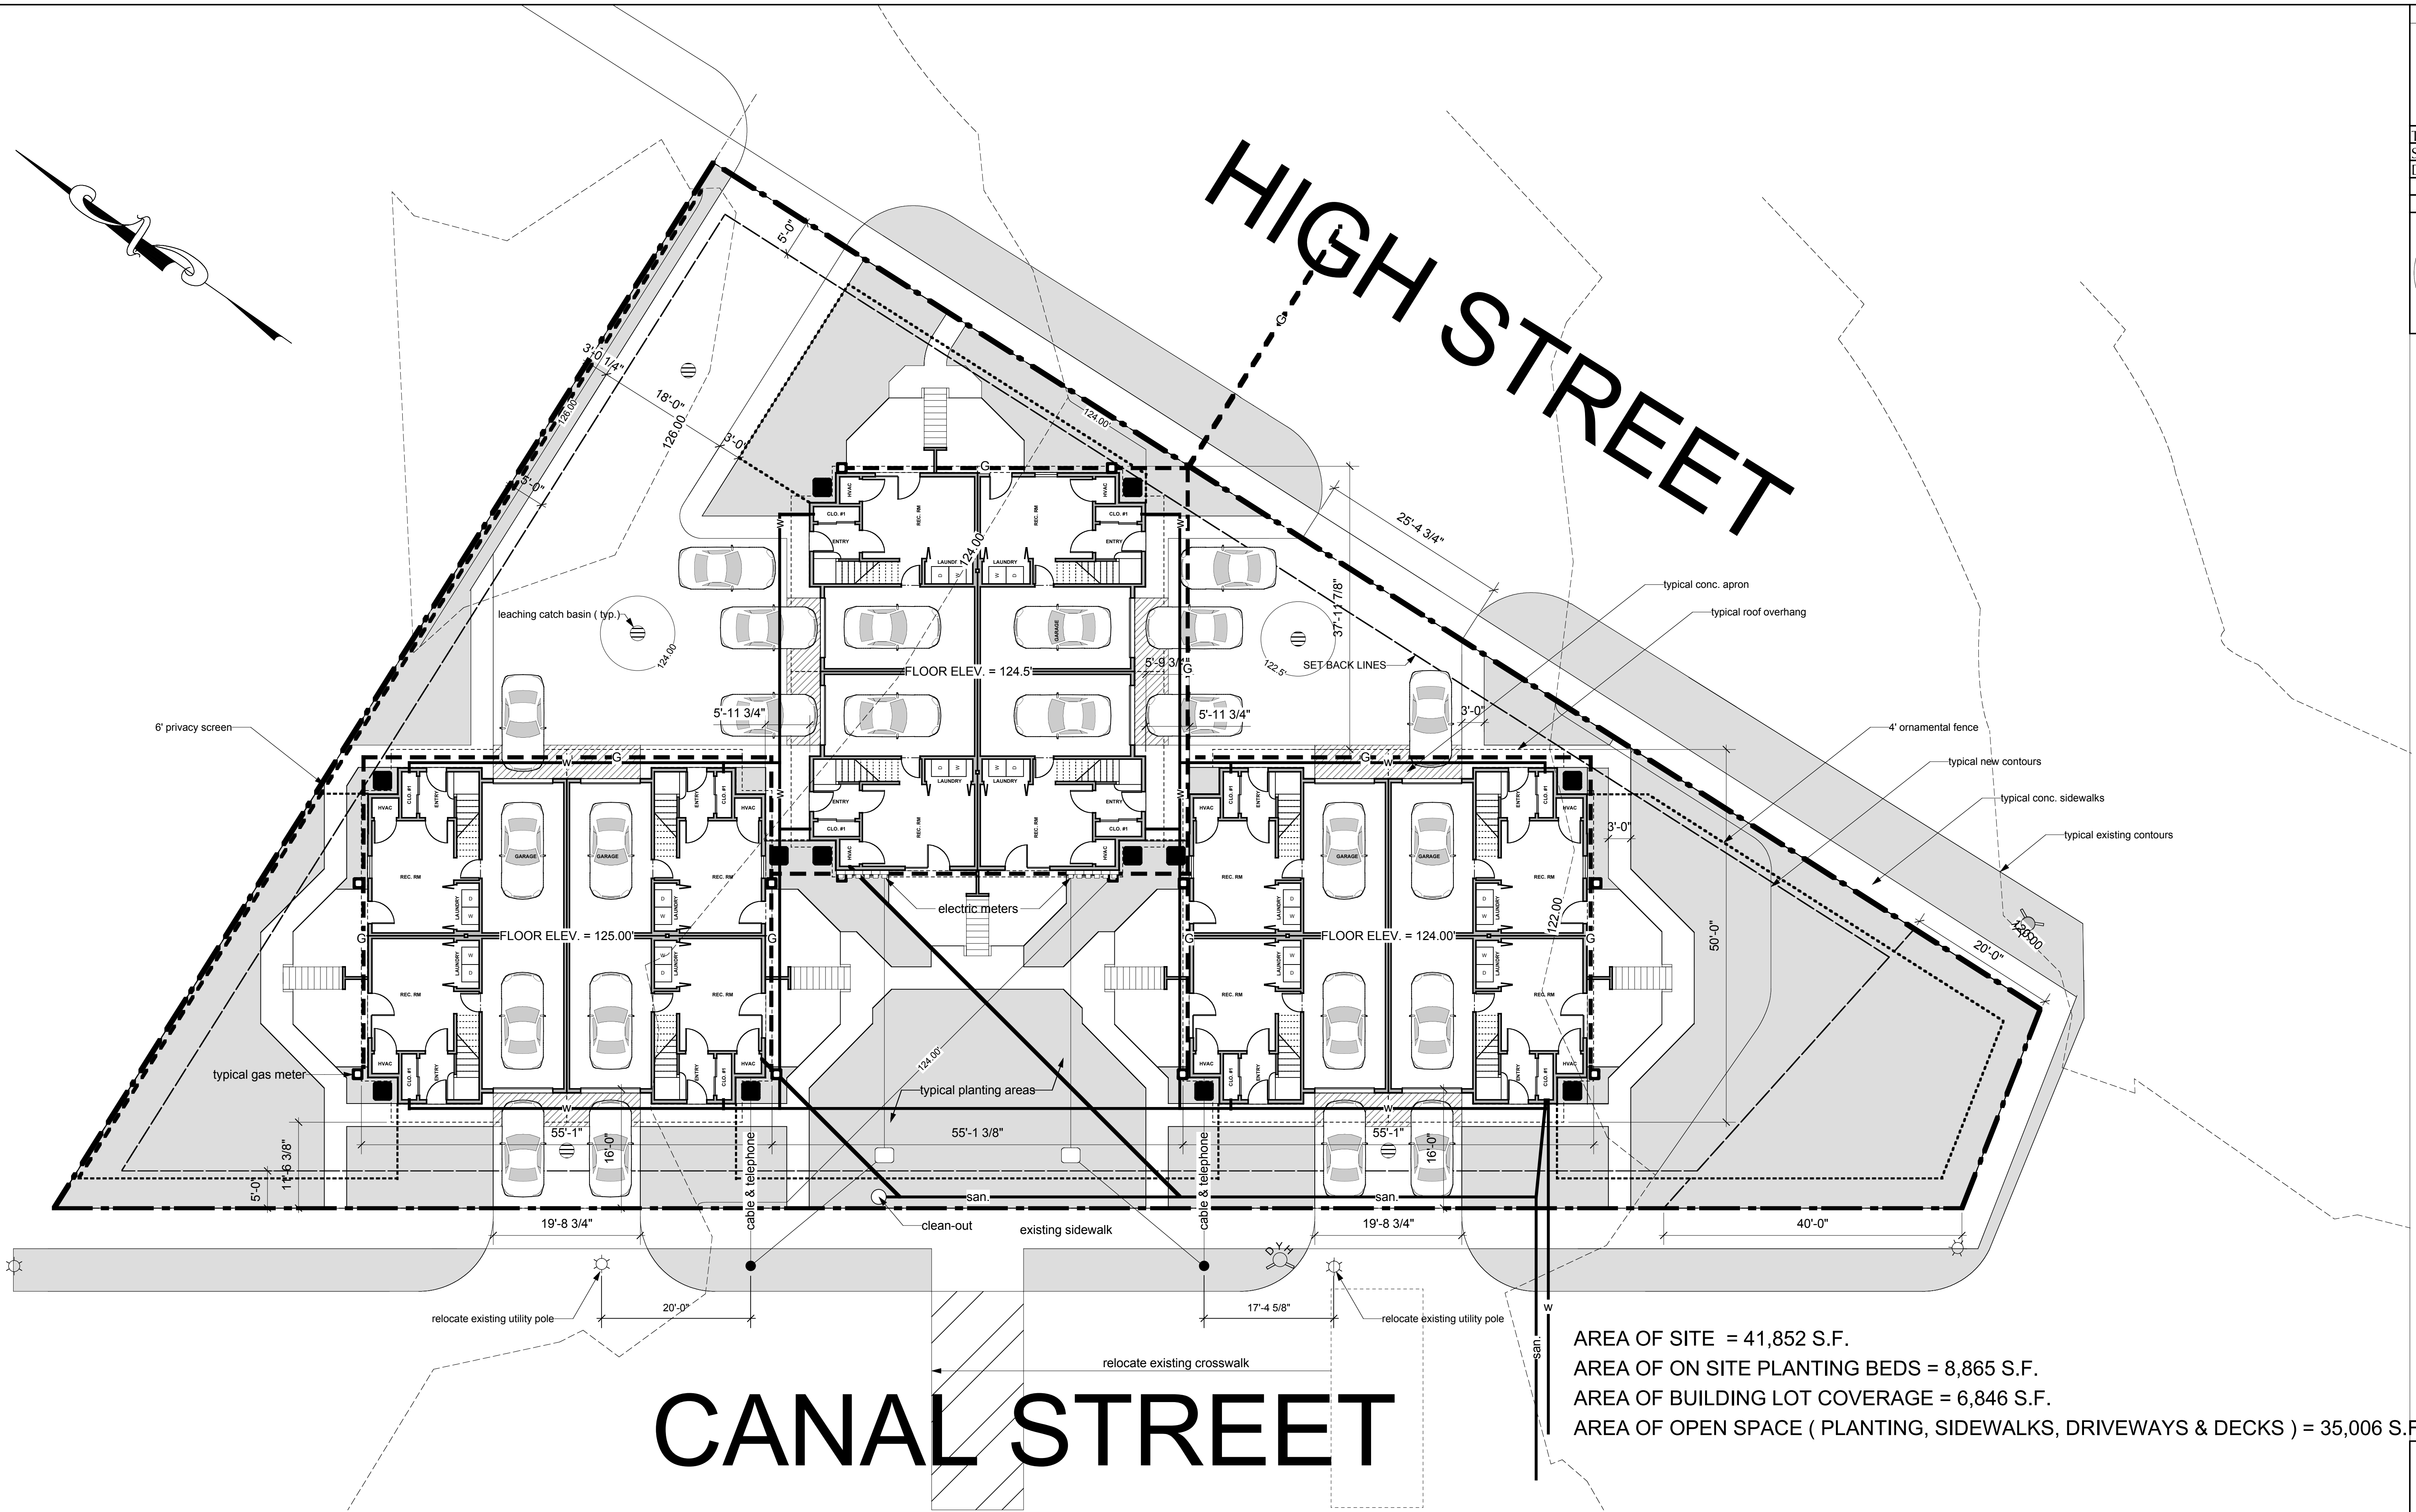

AREA OF SITE = 41,852 S.F.  
AREA OF ON SITE PLANTING BEDS = 8,865 S.F.  
AREA OF BUILDING LOT COVERAGE = 6,846 S.F.  
AREA OF OPEN SPACE ( PLANTING, SIDEWALKS, DRIVEWAYS & DECKS ) = 35,006 S.F.

# CANAL STREET

## PROPOSED SITE PLAN