




project name:
CANAL STREET CONDOMINIUM SCHEMATIC DESIGN

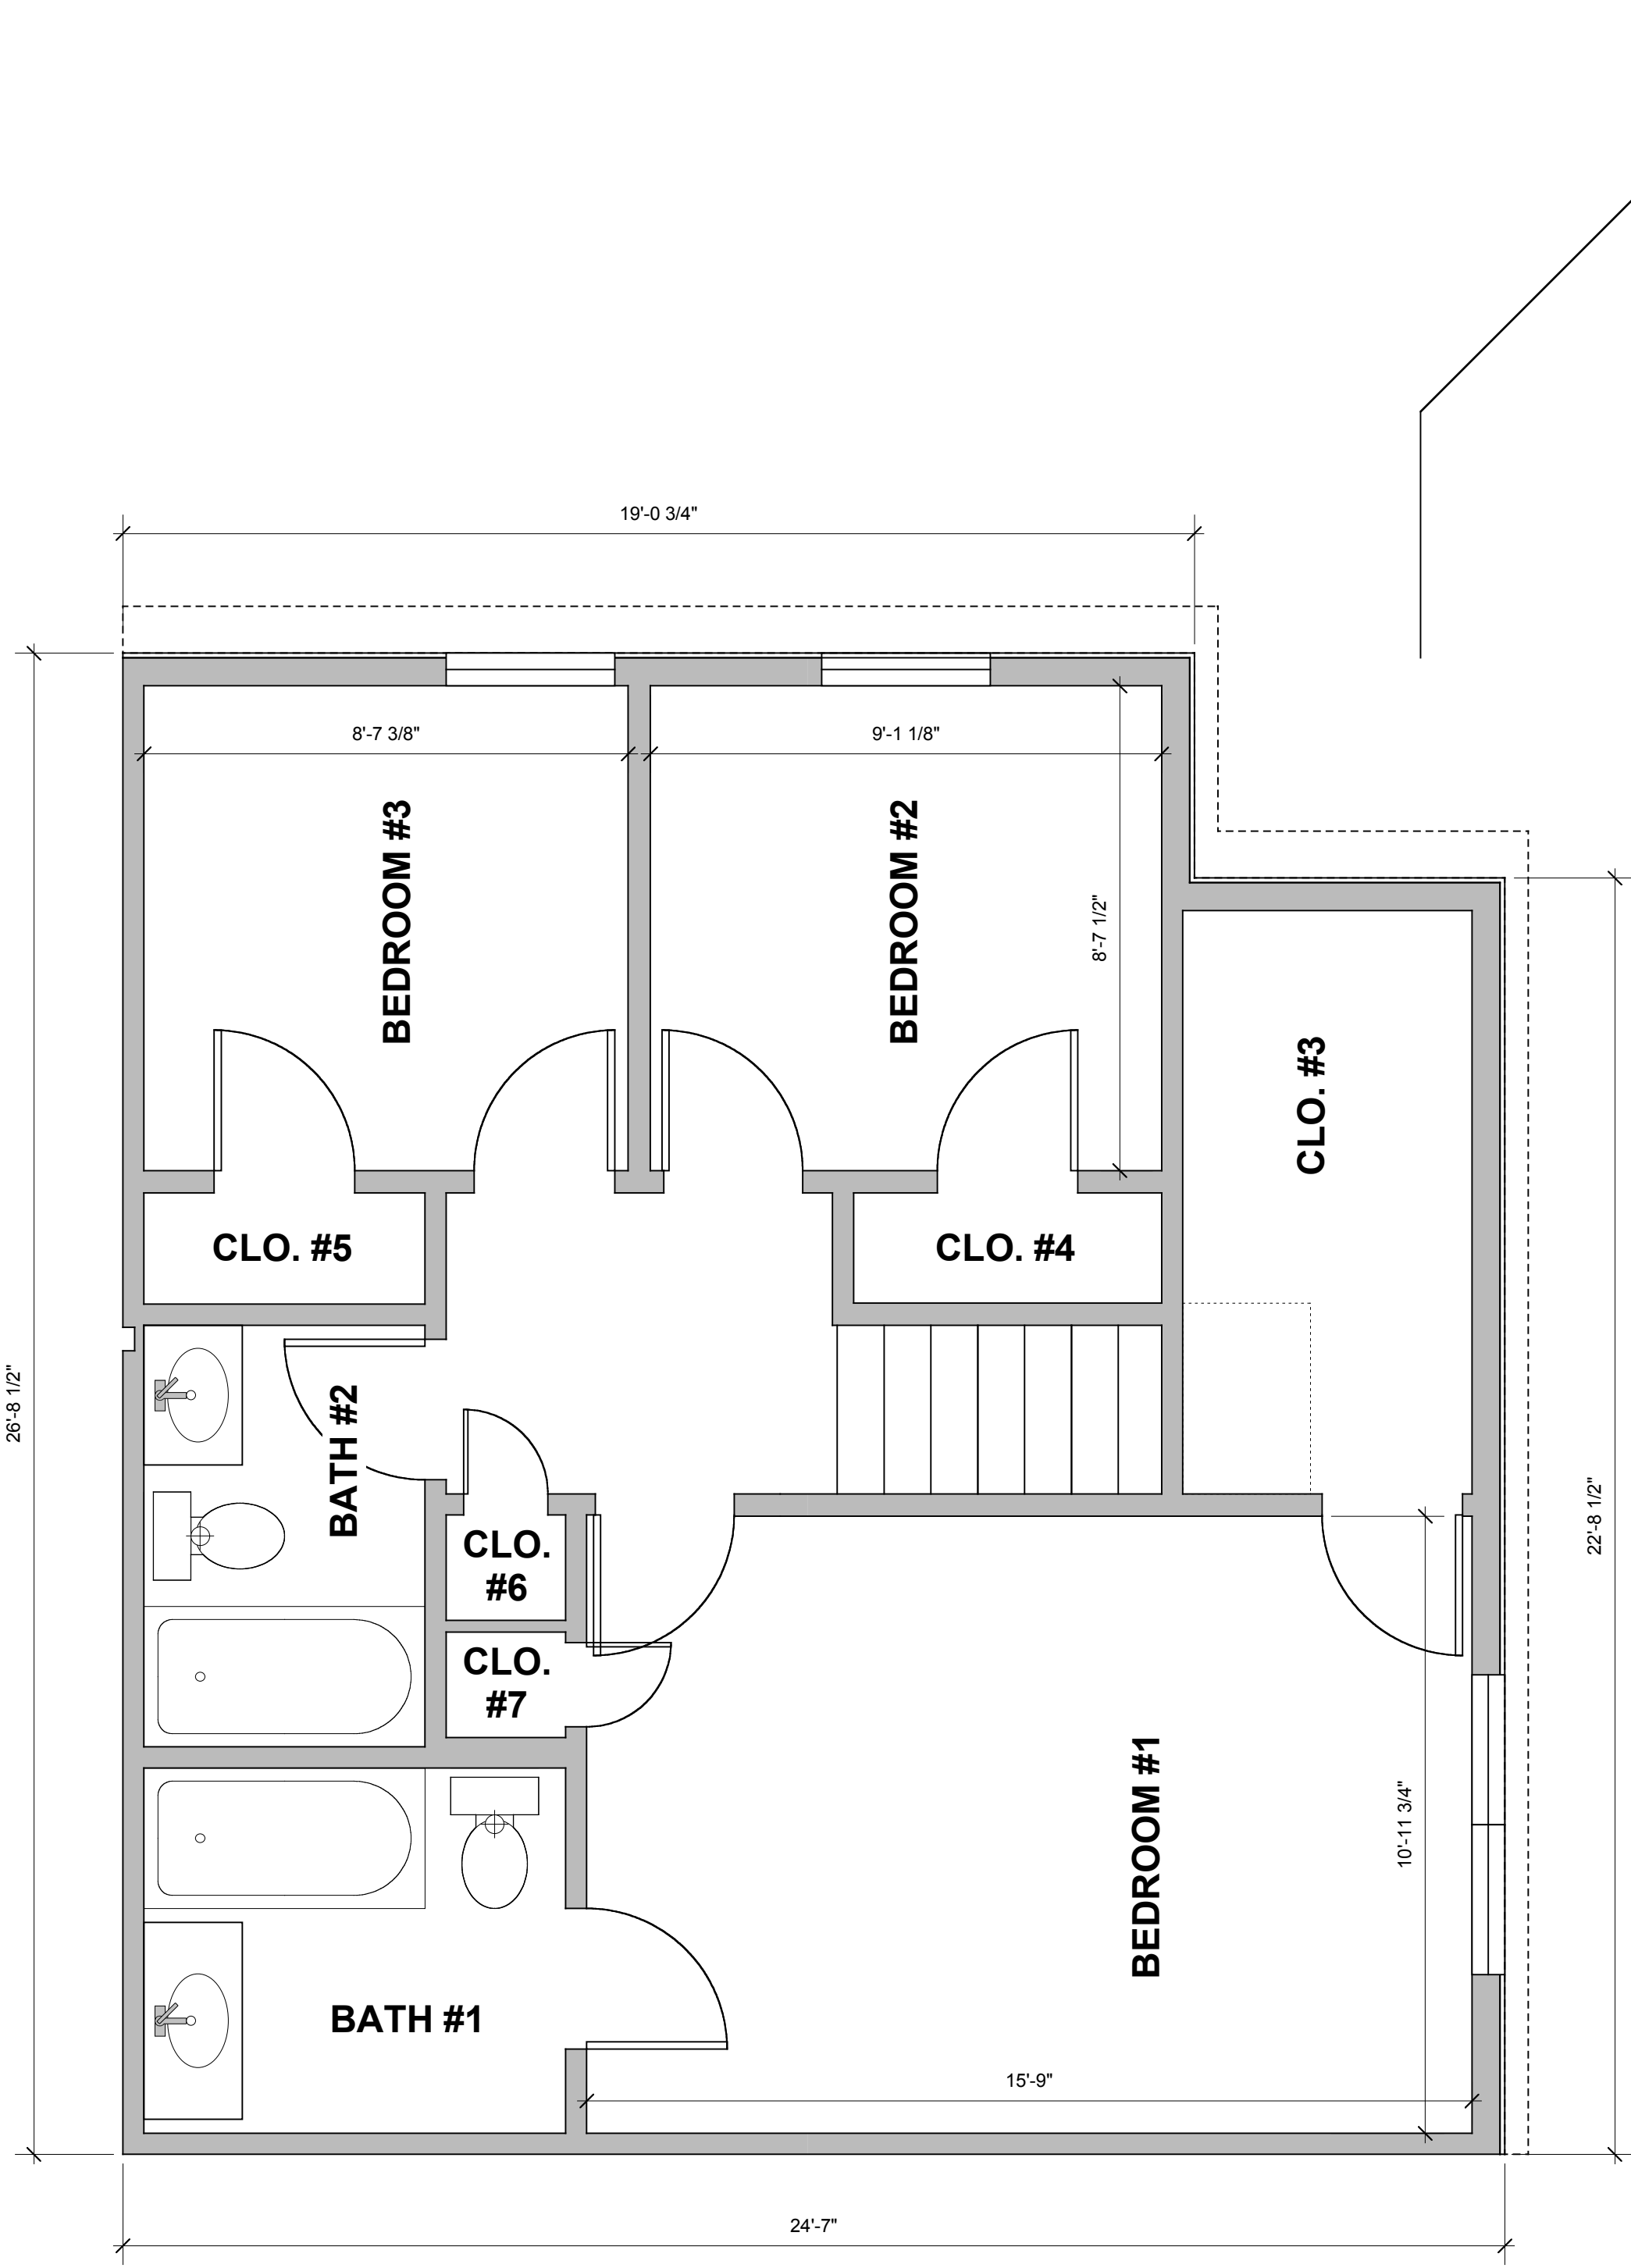

SECOND FLOOR

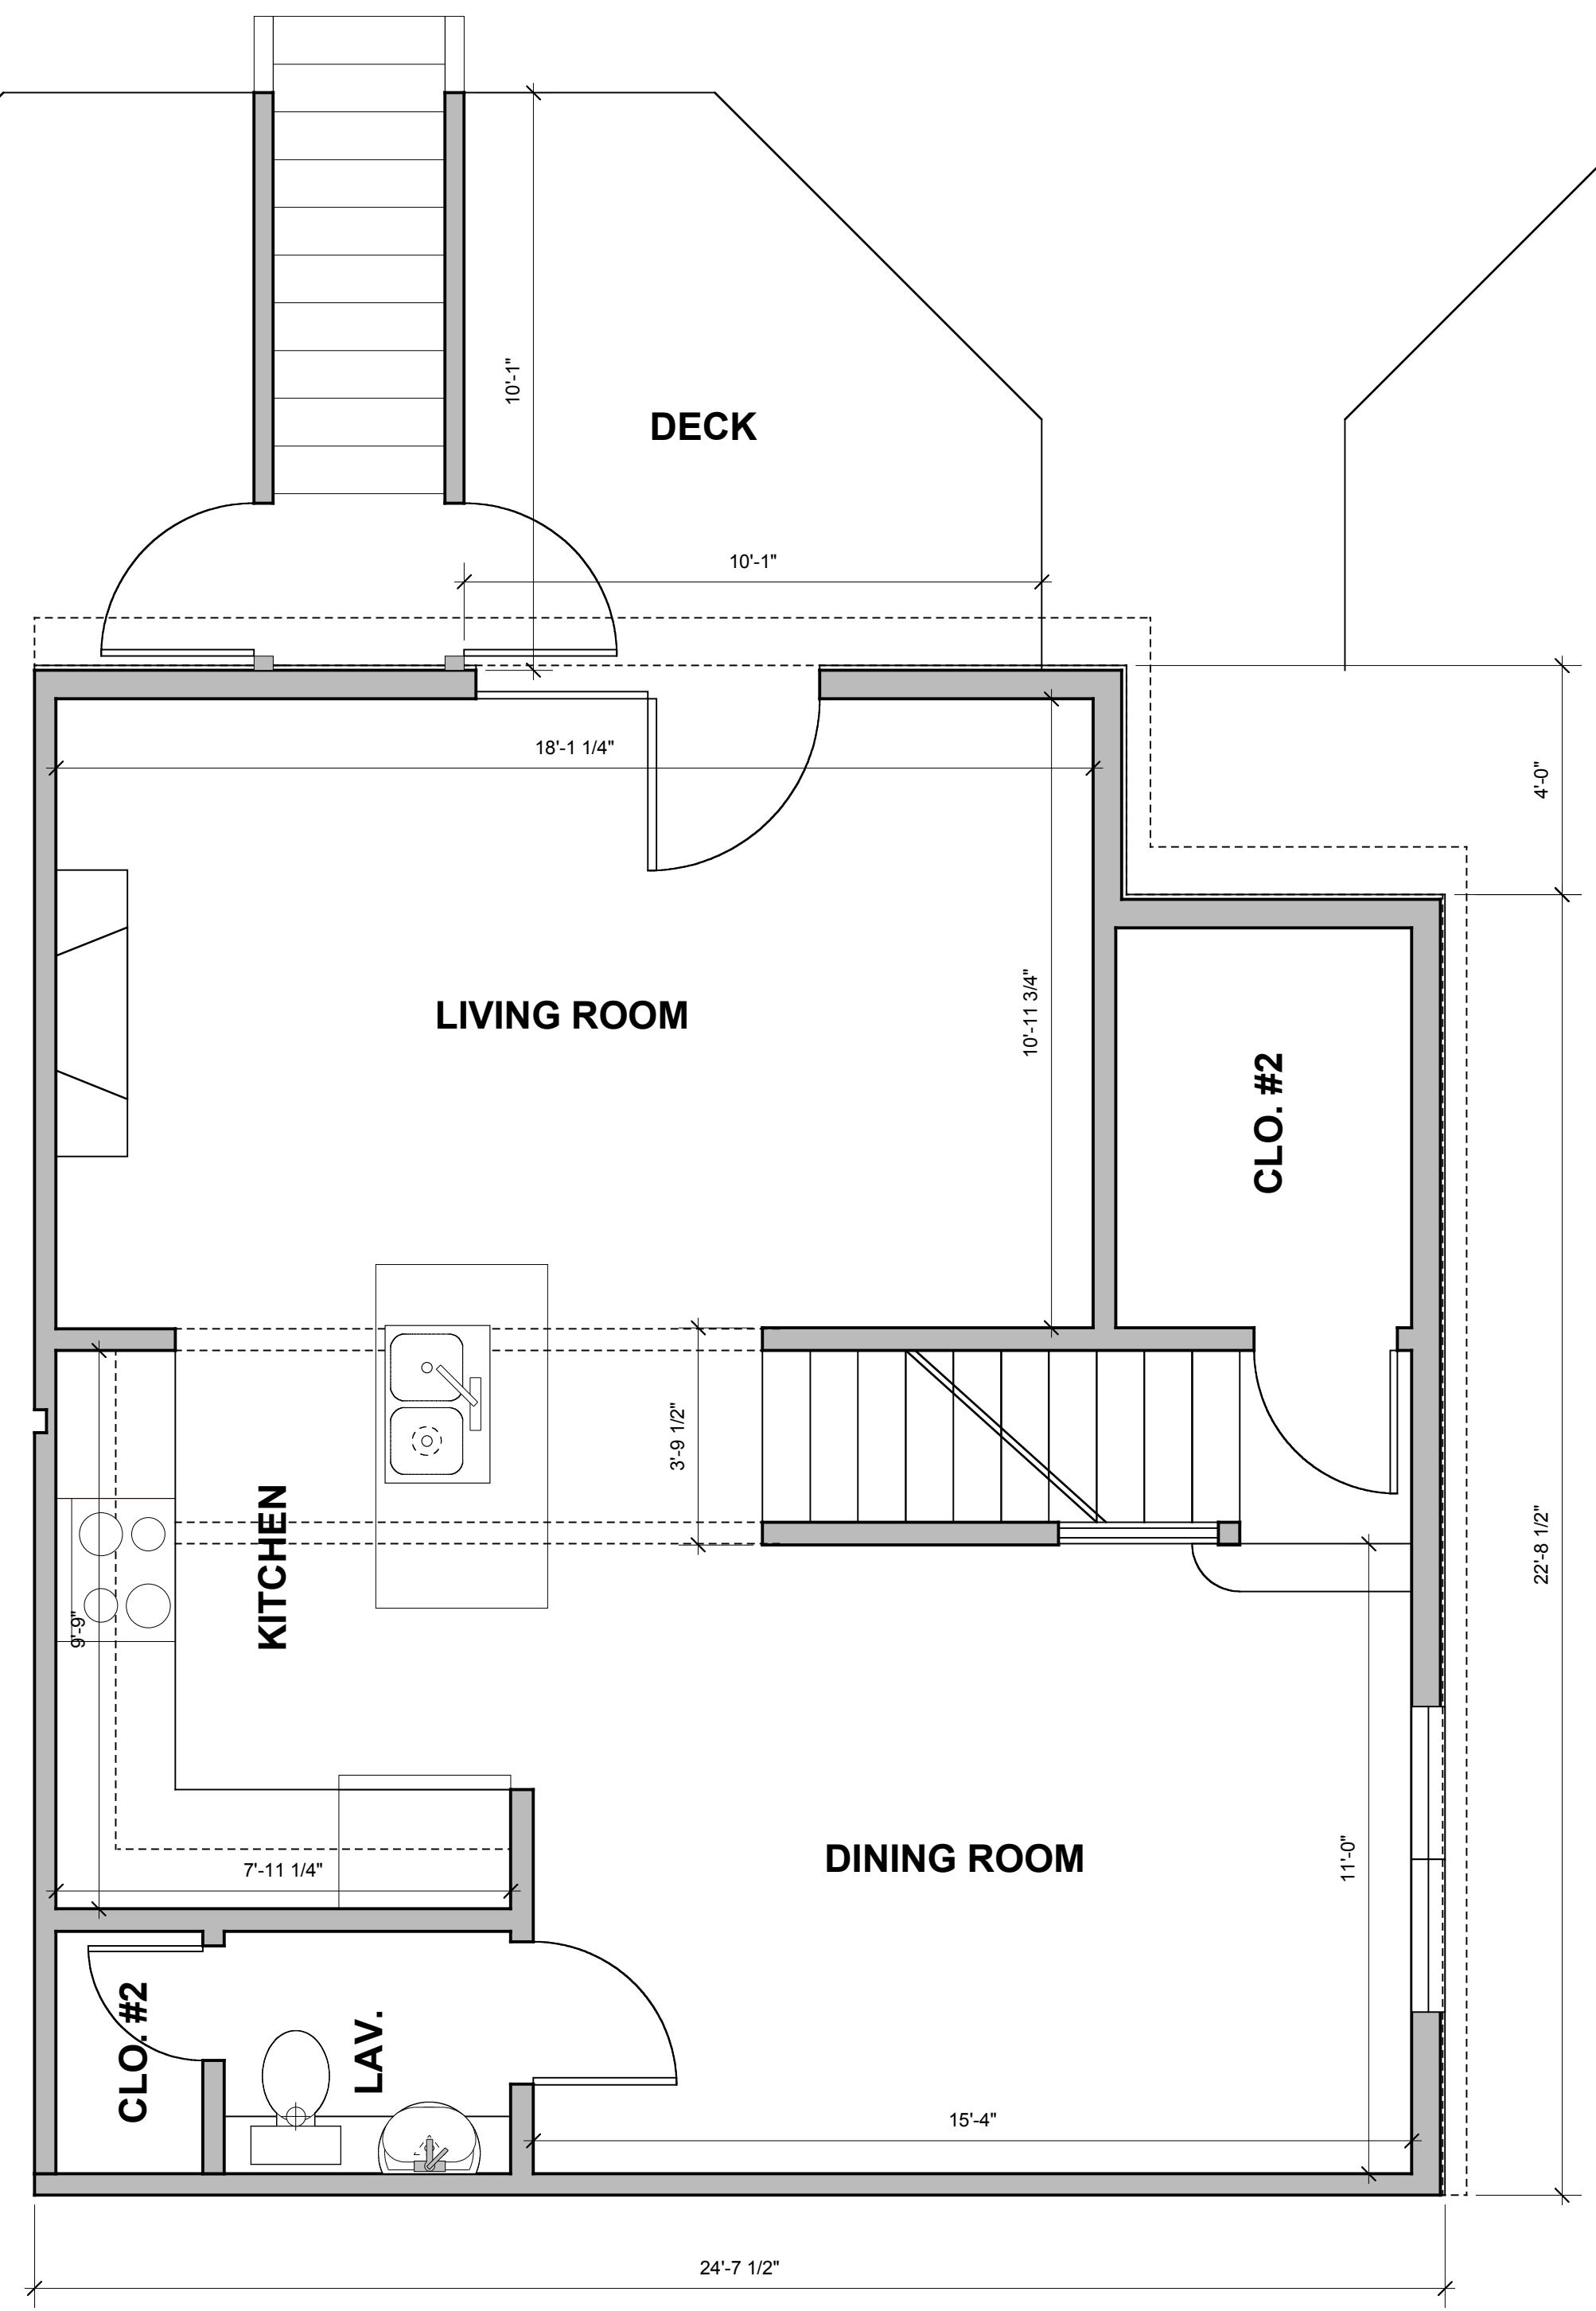

FIRST FLOOR

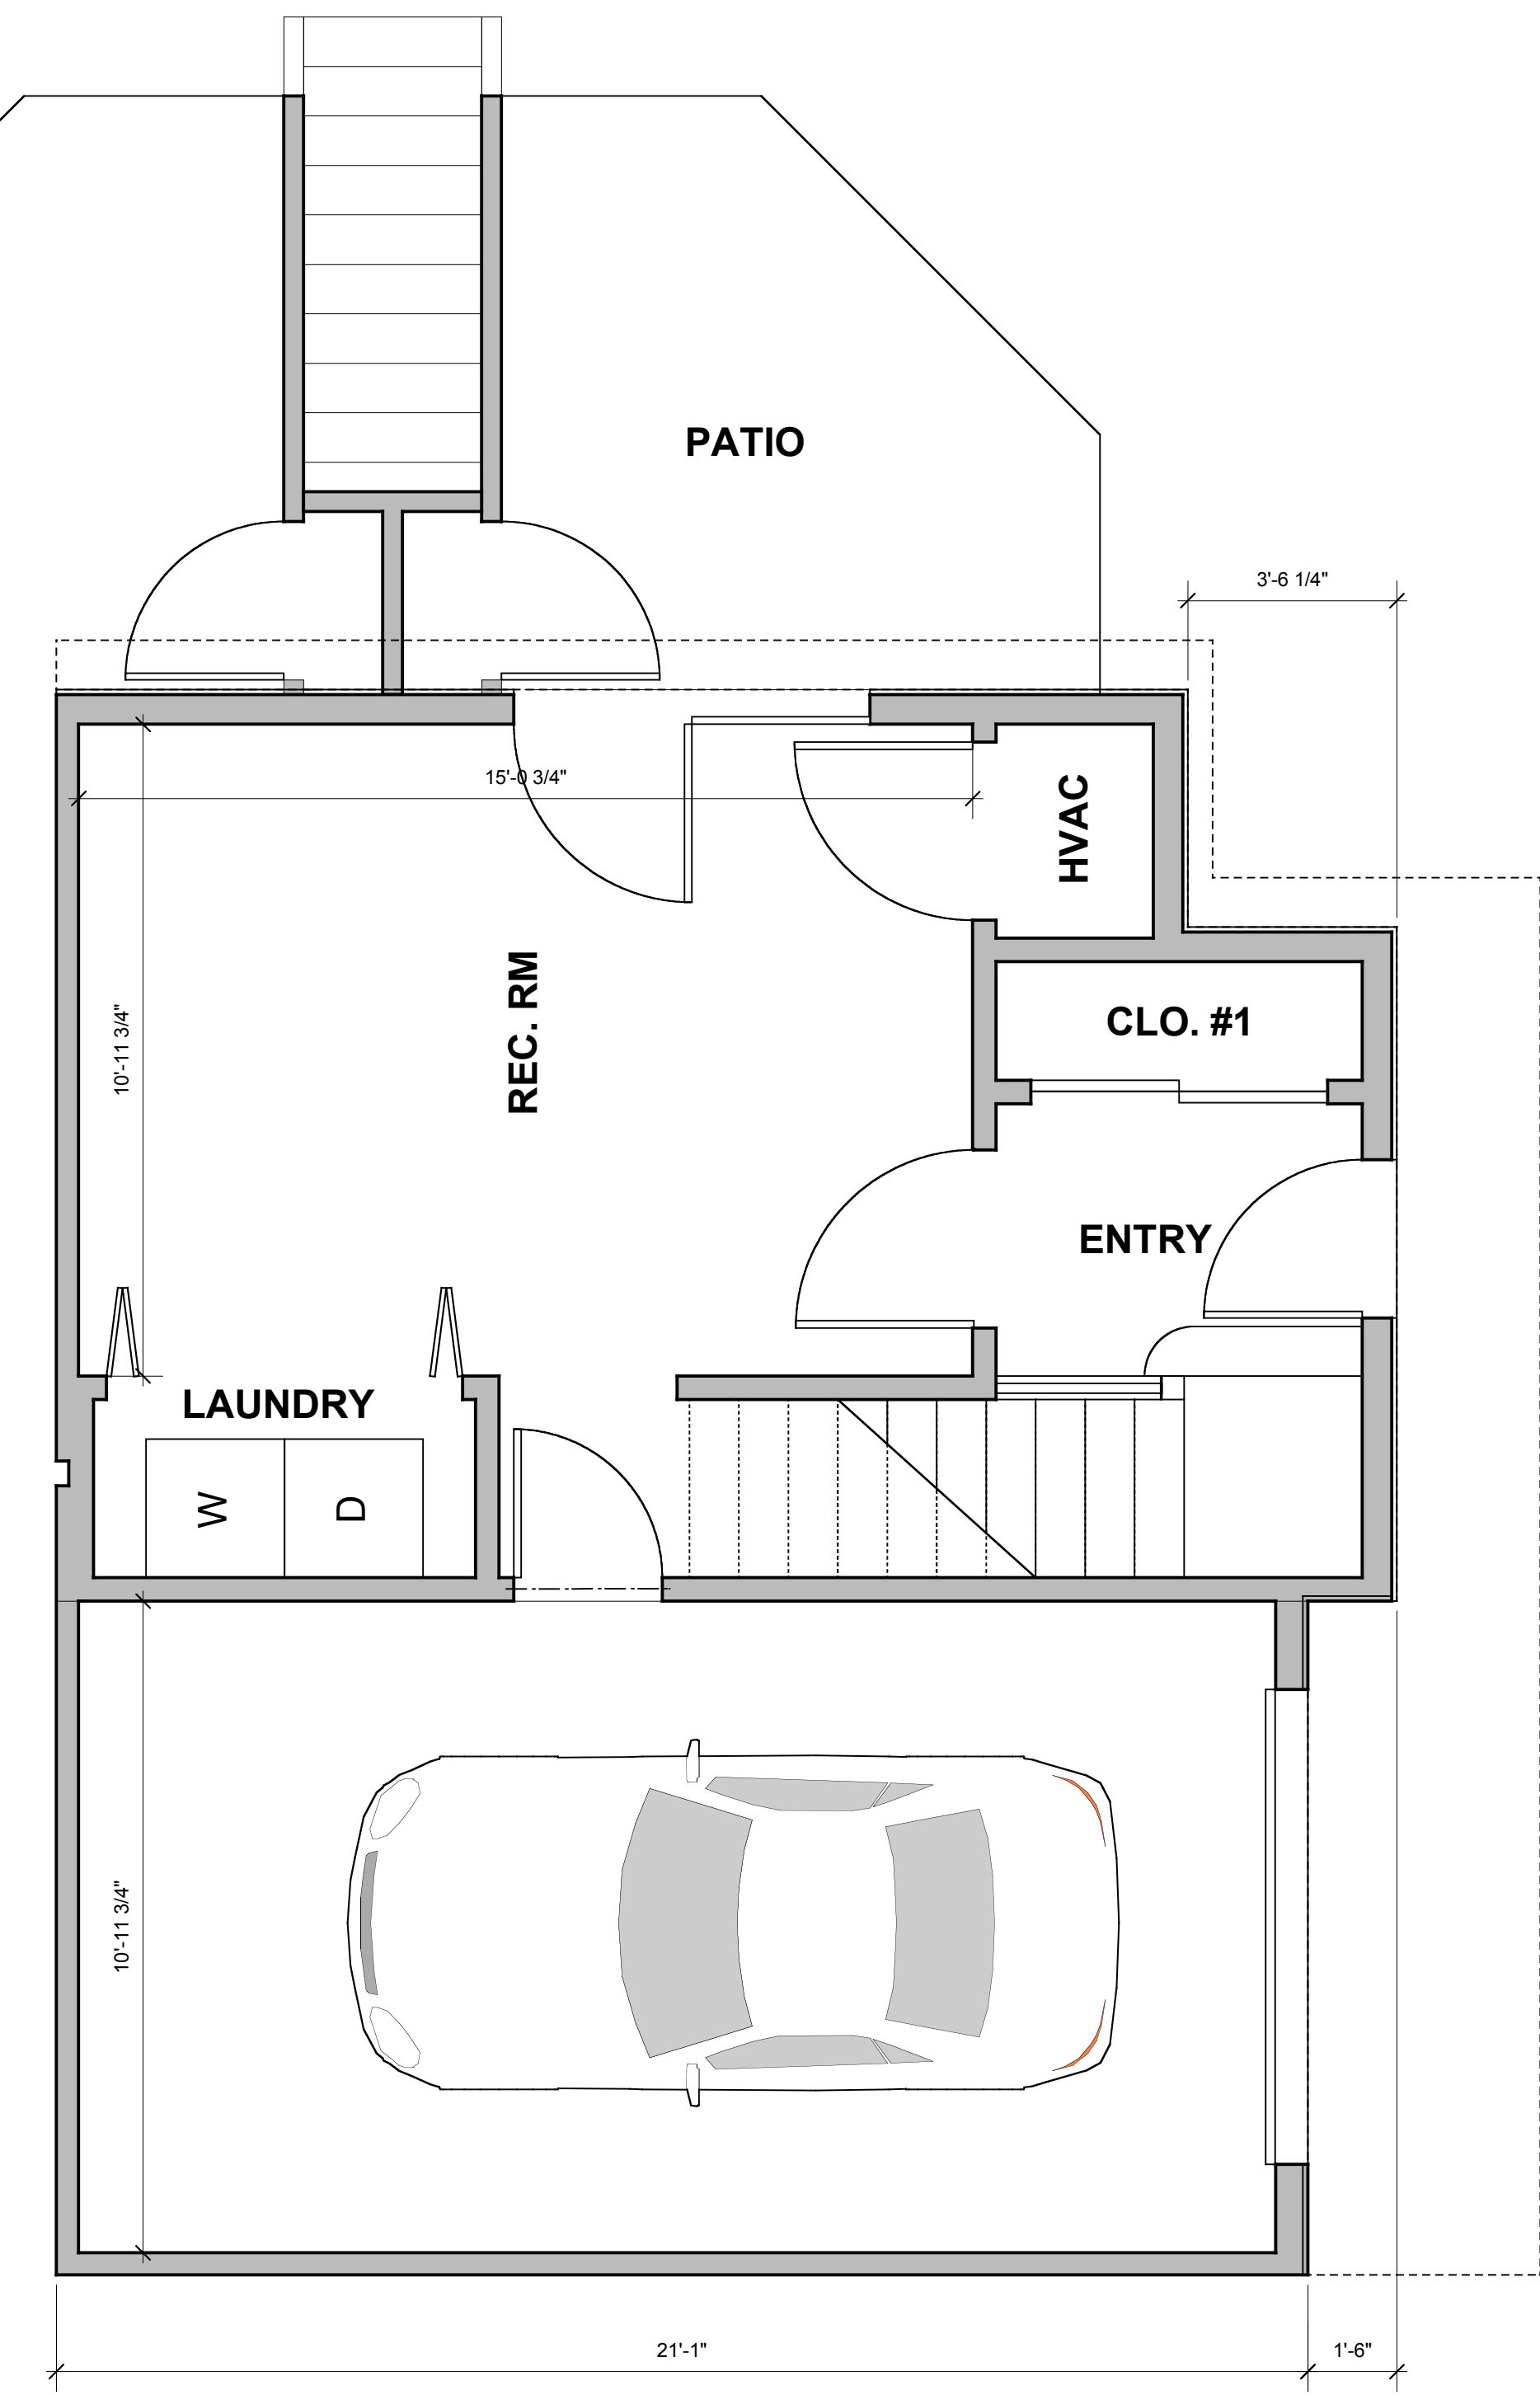

GROUND FLOOR

APARTMENT FLOOR PLANS