


project name:
CANAL STREET CONDOMINIUM SCHEMATIC DESIGN

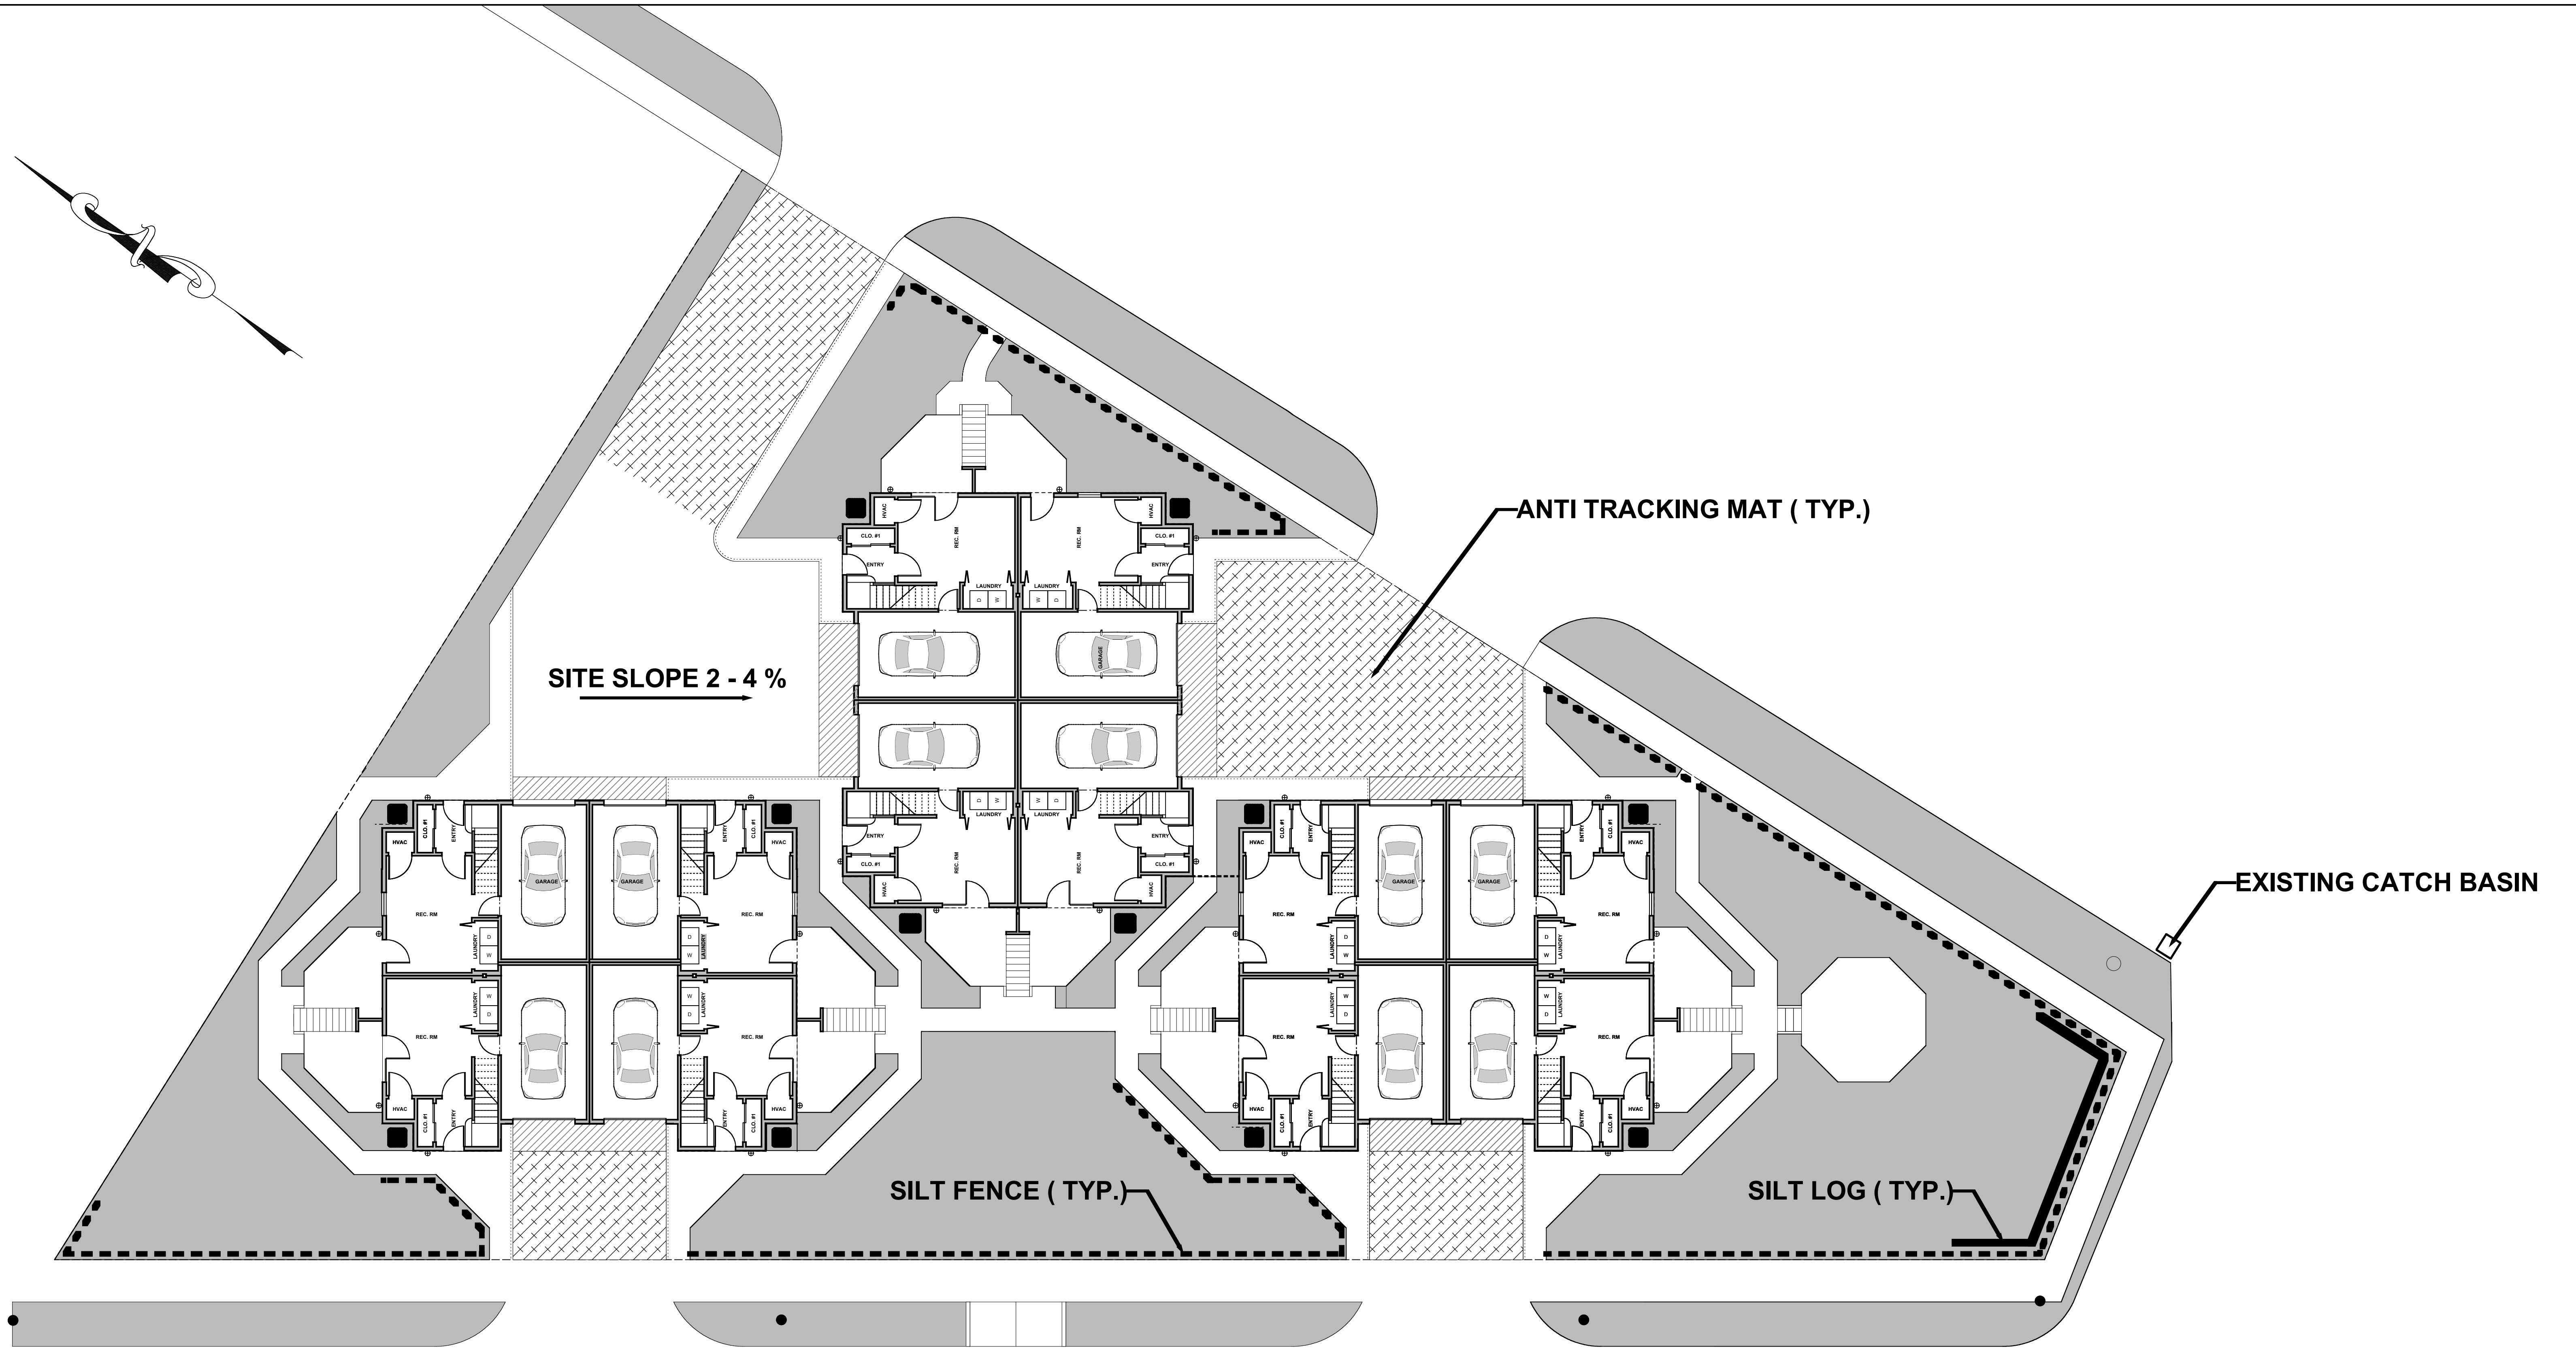

SEDIMENT & EROSION CONTROL PLAN