

JOB#:

**SCOPE OF WORK - BARLOMEX**

**SCOPE OF WORK - BARLO**

MANUFACTURE & INSTALL

SHEET 1.0:  
ITEM A. (1) SET OF HALO LIT CHANNEL LETTERS W/ BACKER

SHEET 2.0:  
ITEM B. (2) SET OF 1" PLEX FCO LETTERS W/ 1/2" SINTRA BACKER

SHEET 3.0:  
ITEM C. (1) S/F ALUMINUM PLATE W/ VINYL GRAPHICS

**SCOPE OF WORK - SIGN/SUB**

**GENERAL NOTES**

**COLORS**

**HALO-LIT / FACE-LIT LETTERS "E"**  
Returns: 5" ALUM. PTM, PMS 186c MATTE FINISH

Face: 3/16" RED 2793 PLEX  
Trim: 1" RED  
LEDs: WHITE

**HALO-LIT LETTERS "INK"**

Returns: 5" ALUM. PTM, PMS 432c MATTE FINISH

Face: .063 ALUM. PTM, PMS 432c MATTE FINISH  
LEDs: WHITE  
Backer: 2 1/2" DEEP PTM WHITE

ALL COLORS ARE FOR REPRESENTATION ONLY. SEE ACTUAL SAMPLES FOR COLOR MATCH.

**SIGN DISPOSITION**

Store for Barlo  Leave @ Site  Dispose  
 Store for Customer  Chargeable  N/A

**GENERAL INFO.**

Qty: ONE Sq. Ft: 23.7 SQF  
S/F D/F ILL Non-ILL

LED LETTERS

Interior <input type="radio"/>	Exterior <input checked="" type="radio"/>	Face-Lit <input type="radio"/>	Back-Lit <input checked="" type="radio"/>	Drain Holes: <input checked="" type="radio"/> Y <input type="radio"/> N
Face Mat: ALUM.	Th: .063	Returns Mat: ALUM.	Th: .036	Depth: 5"
Back Mat: Mill	Wht BEA <input checked="" type="radio"/>	Lexan <input type="radio"/>	Th:	Mylar Size: 1" 2" Metal:
Mounting: Nutsert Thru Back < Clip Other:				
UL Sticker Location: Stnd Top Only		Rows of LED: Color: WHITE Footage:		
LED Manufacturer SLOAN WHITE				
Power Supply:	Mfg:	Self Cont.	Remote	Raceway <input checked="" type="radio"/>
Voltage: Current:				

<b>ELECTRONIC MESSAGE CENTER</b>		
Red	Amber	RGB
Matrix:		
Cabinet Size:		
Pixel Size:	MM	
T & T	Weather Station	
Comm: Fiber	DC	RF PM Cell
Master/Master	Master/Slave	
Computer Provided:	Y	N

<b>PROJECT APPROVAL - PRESALE</b>	
Design:	Date:
Sales:	Date:
<b>PROJECT APPROVAL - PROD.</b>	
Design:	Date:
Estimating:	Date:
Engineering:	Date:
Sales:	Date:
Production:	Date:
Installation:	Date:

Job Name: <b>Eink</b>	
Location: 28 Gaylord Street, South Hadley MA 01075	
Design Specifications Accepted By: _____	
Client: _____	
Landlord: _____	
Drawn By: MO	
Sales Rep: TH	
Date: 6/24/11	
© COPYRIGHT 2011 THE BARLO GROUP THIS DESIGN CONCEPT IS THE PROPERTY OF THE BARLO GROUP. ALL PRODUCTION AND DUPLICATION RIGHTS ARE RESERVED BY THE BARLO GROUP. THIS PRINT IS DESIGNED FOR YOUR PERSONAL USE AND IS NOT TO BE USED OUTSIDE YOUR ORGANIZATION OR SUBMITTED IN ANY MANNER.	
Underwriters Laboratories Inc.          NATIONAL ELECTRICAL MANUFACTURERS ASSOCIATION          INTERNATIONAL BUSINESS ELECTRICAL MANUFACTURERS ASSOCIATION          NATIONAL INDUSTRIAL BUSINESS SIGN ASSOCIATION	

ELECTRIC		Existing	Required
Circuits			
Amp			
Voltage			
U.L.			
This sign is intended to be installed in accordance with the requirements of Article 600 of the National Electric Code and/or other applicable local codes. This includes proper grounding and bonding of the sign.			
STEEL		Existing	Required
Size			
Length			
W. Thickness			
Stub Size			
Stub Length			
W. Thickness			
PLATE	W	L	Th
GUSSETS	W	L	Th
ANCHOR BOLTS	L	HOOK	Dia

**MATERIAL OPTIONS & ESTIMATE**

**REVISIONS**


Date	Comment
7-26	REMOVED ITEM A OPTION 2. REVISED SIZE OF ITEM A & MADE LOGO FACE-LIT/HALO-LIT ALSO ADDED SINTRA BACKER TO ITEM B & ADDED ITEM C
8-1	REVISED BACKER SIZE ON ITEMS A, B & C

**TIME SUMMARY**

0-Art/Eng. _____ Arte/Ingenieria	5-Neon _____ Neon
1-Pat/Vin. _____ Patrones/Vinyl	6-Finish _____ Acabado
2-Let. Fab. _____ Letras Fabricacion	7-Paint _____ Pintura
3-Screen _____ Pantalla	8-Install _____ Instalacion
4-Met. Fab. _____ Fabricacion	9-Misc. _____ Miscelaneos

**BARLO SIGNS**  
158 Greeley St., Hudson, NH 03051  
(603) 882-2638 Fax (603) 882-7680

File Name: SOUTH HADLEY MA 11067914 (8-1)  
**B-11-06-7914**  
REV 2 SHEET: 1.0

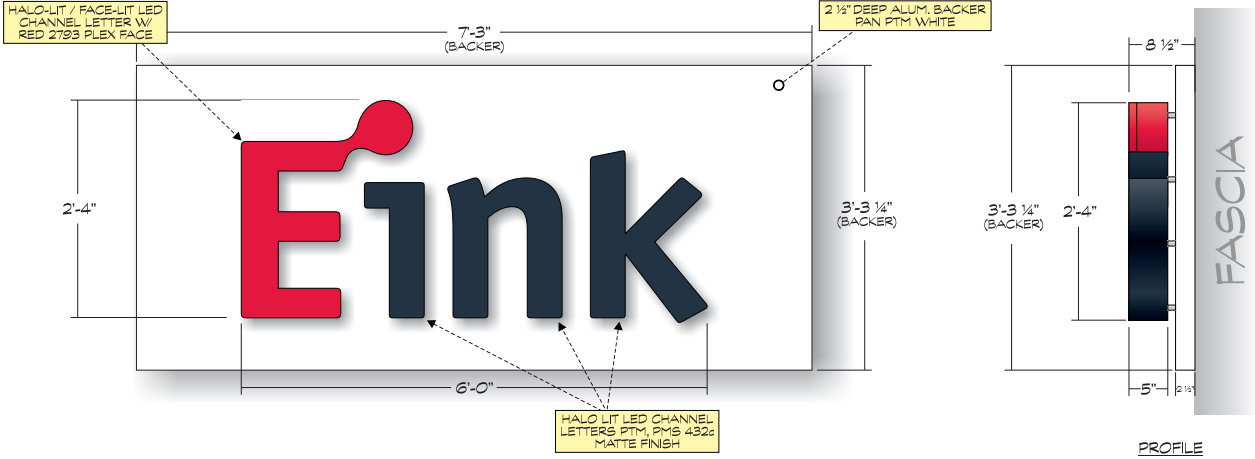

**A** (1) SET OF HALO LIT LED CHANNEL LETTERS W/ BACKER  
SCALE 3/4"=1'-0"

