


Newton Street
 (Route 116)
 (Public ~ variable width)

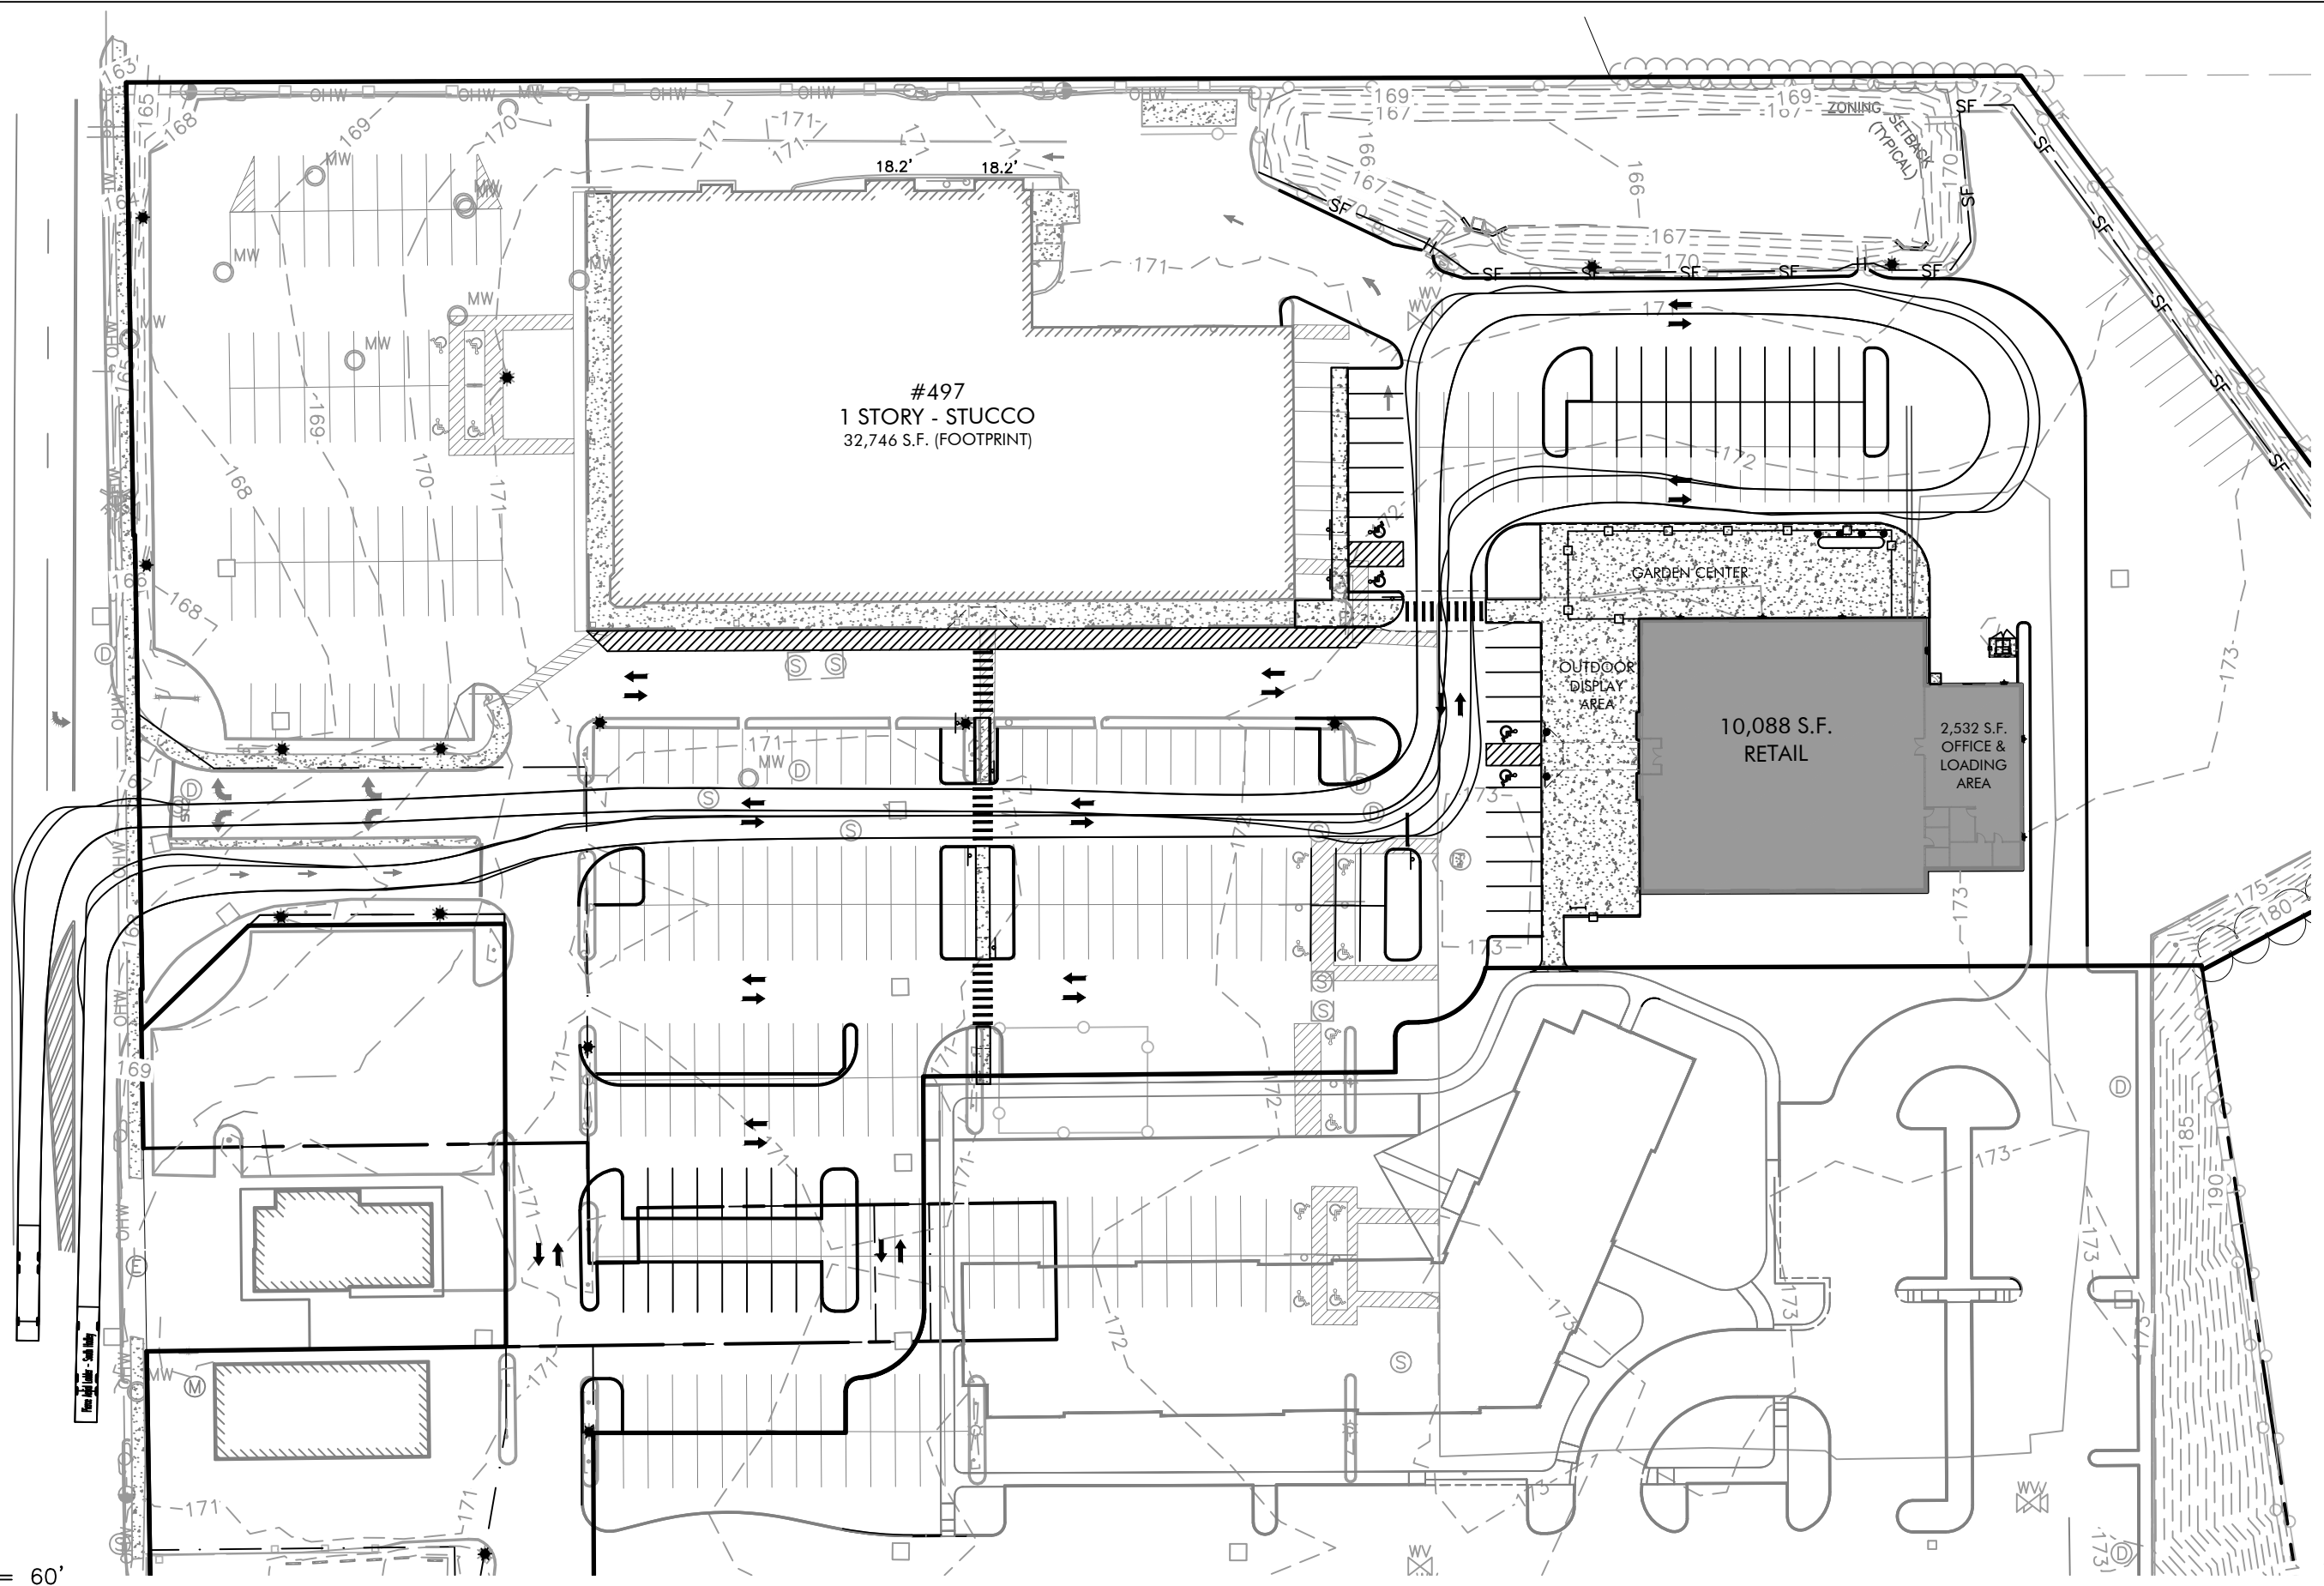

R LEVESQUE ASSOCIATES, INC
 Landscape Architects · Civil Engineers · Land Surveys · Environmental Consultants
 40 School Street · P.O. Box 640 · Westfield, MA 01086
 ph: 413.568.0985 fax: 413.568.0986 rland.com

Truck Turning Analysis

Proposed Commercial Development
 501 Newton Street
 South Hadley, MA 01075
 FRP Holdings Westfield LLC
 40 Island Pond Road
 Springfield, MA 01118

JOB NO.: 190202
DATE: 4/22/21
SCALE: As noted